




LOCATION PLAN
Scale: 1"=100'

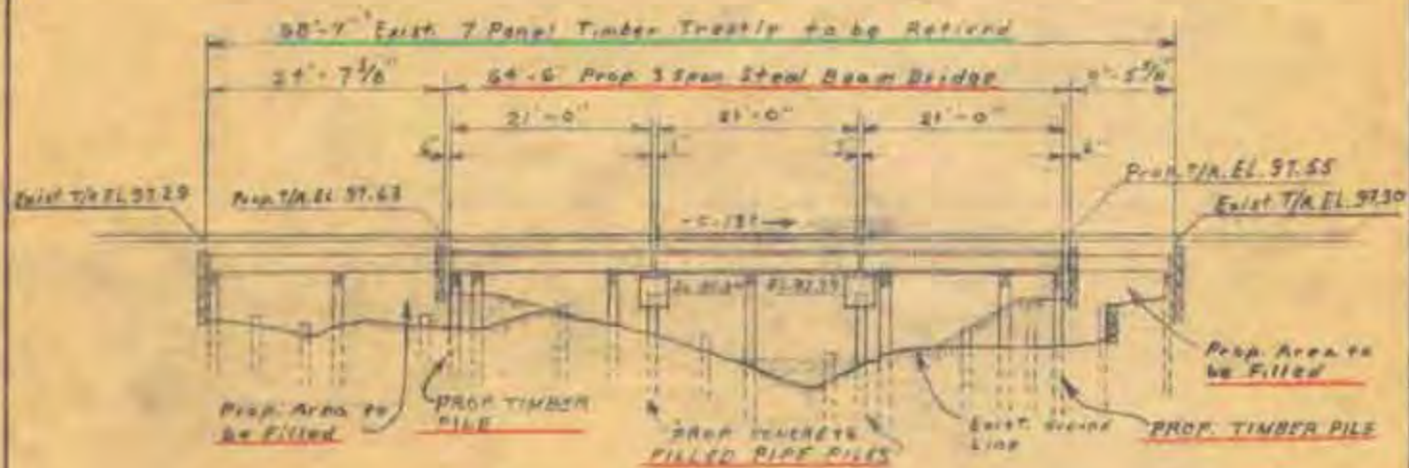

ELEVATION
Scale: 1"=20'

N.Y.C. & ST. L. R. R.
W. L. E. DISTRICT
BRIDGE No. 10538
FRESNO, OHIO
REPLACE TIMBER TRESTLE
with
BEAM SPANS ON TIMBER AND
CONCRETE FILLED PIPE PILES
OFFICE OF CHIEF ENGR. CLEVELAND, OHIO
JUN 2, 1929 File WC 10538-590

RED - to be constructed
GREEN - to be removed