


LOCATION	TRACK LENGTH									
	LAI	TAKEN UP	ON R. of W.	OFF R. of W.	CLEAR	CO. INDUS.	PRIV. INDUS.	SIDING	YARD	TOTAL
KNOX										
PASSING SIDING 34-1-2			18341		17661				18341	18341
STORAGE 6-7			3599		3067				3599	3599
COAL & TRANSFER 11-12			1790		1606				1790	1790
LONG SPUR 15-16			561		467	561				561
EAST "Y" 20-21			241	53					294	294
C.I. & S. TRANSFER NO. 1 23-24				2036	1706				2036	2036
C.I. & S. SPUR 27-28				84		84				84
EAST CROSSOVER 39-40			209						209	209
WEST CROSSOVER 41-1			339						339	339
NEW LOCAL CROSSOVER 45-46			1532		1296		262		1270	1532
			339						339	339
						645	262			

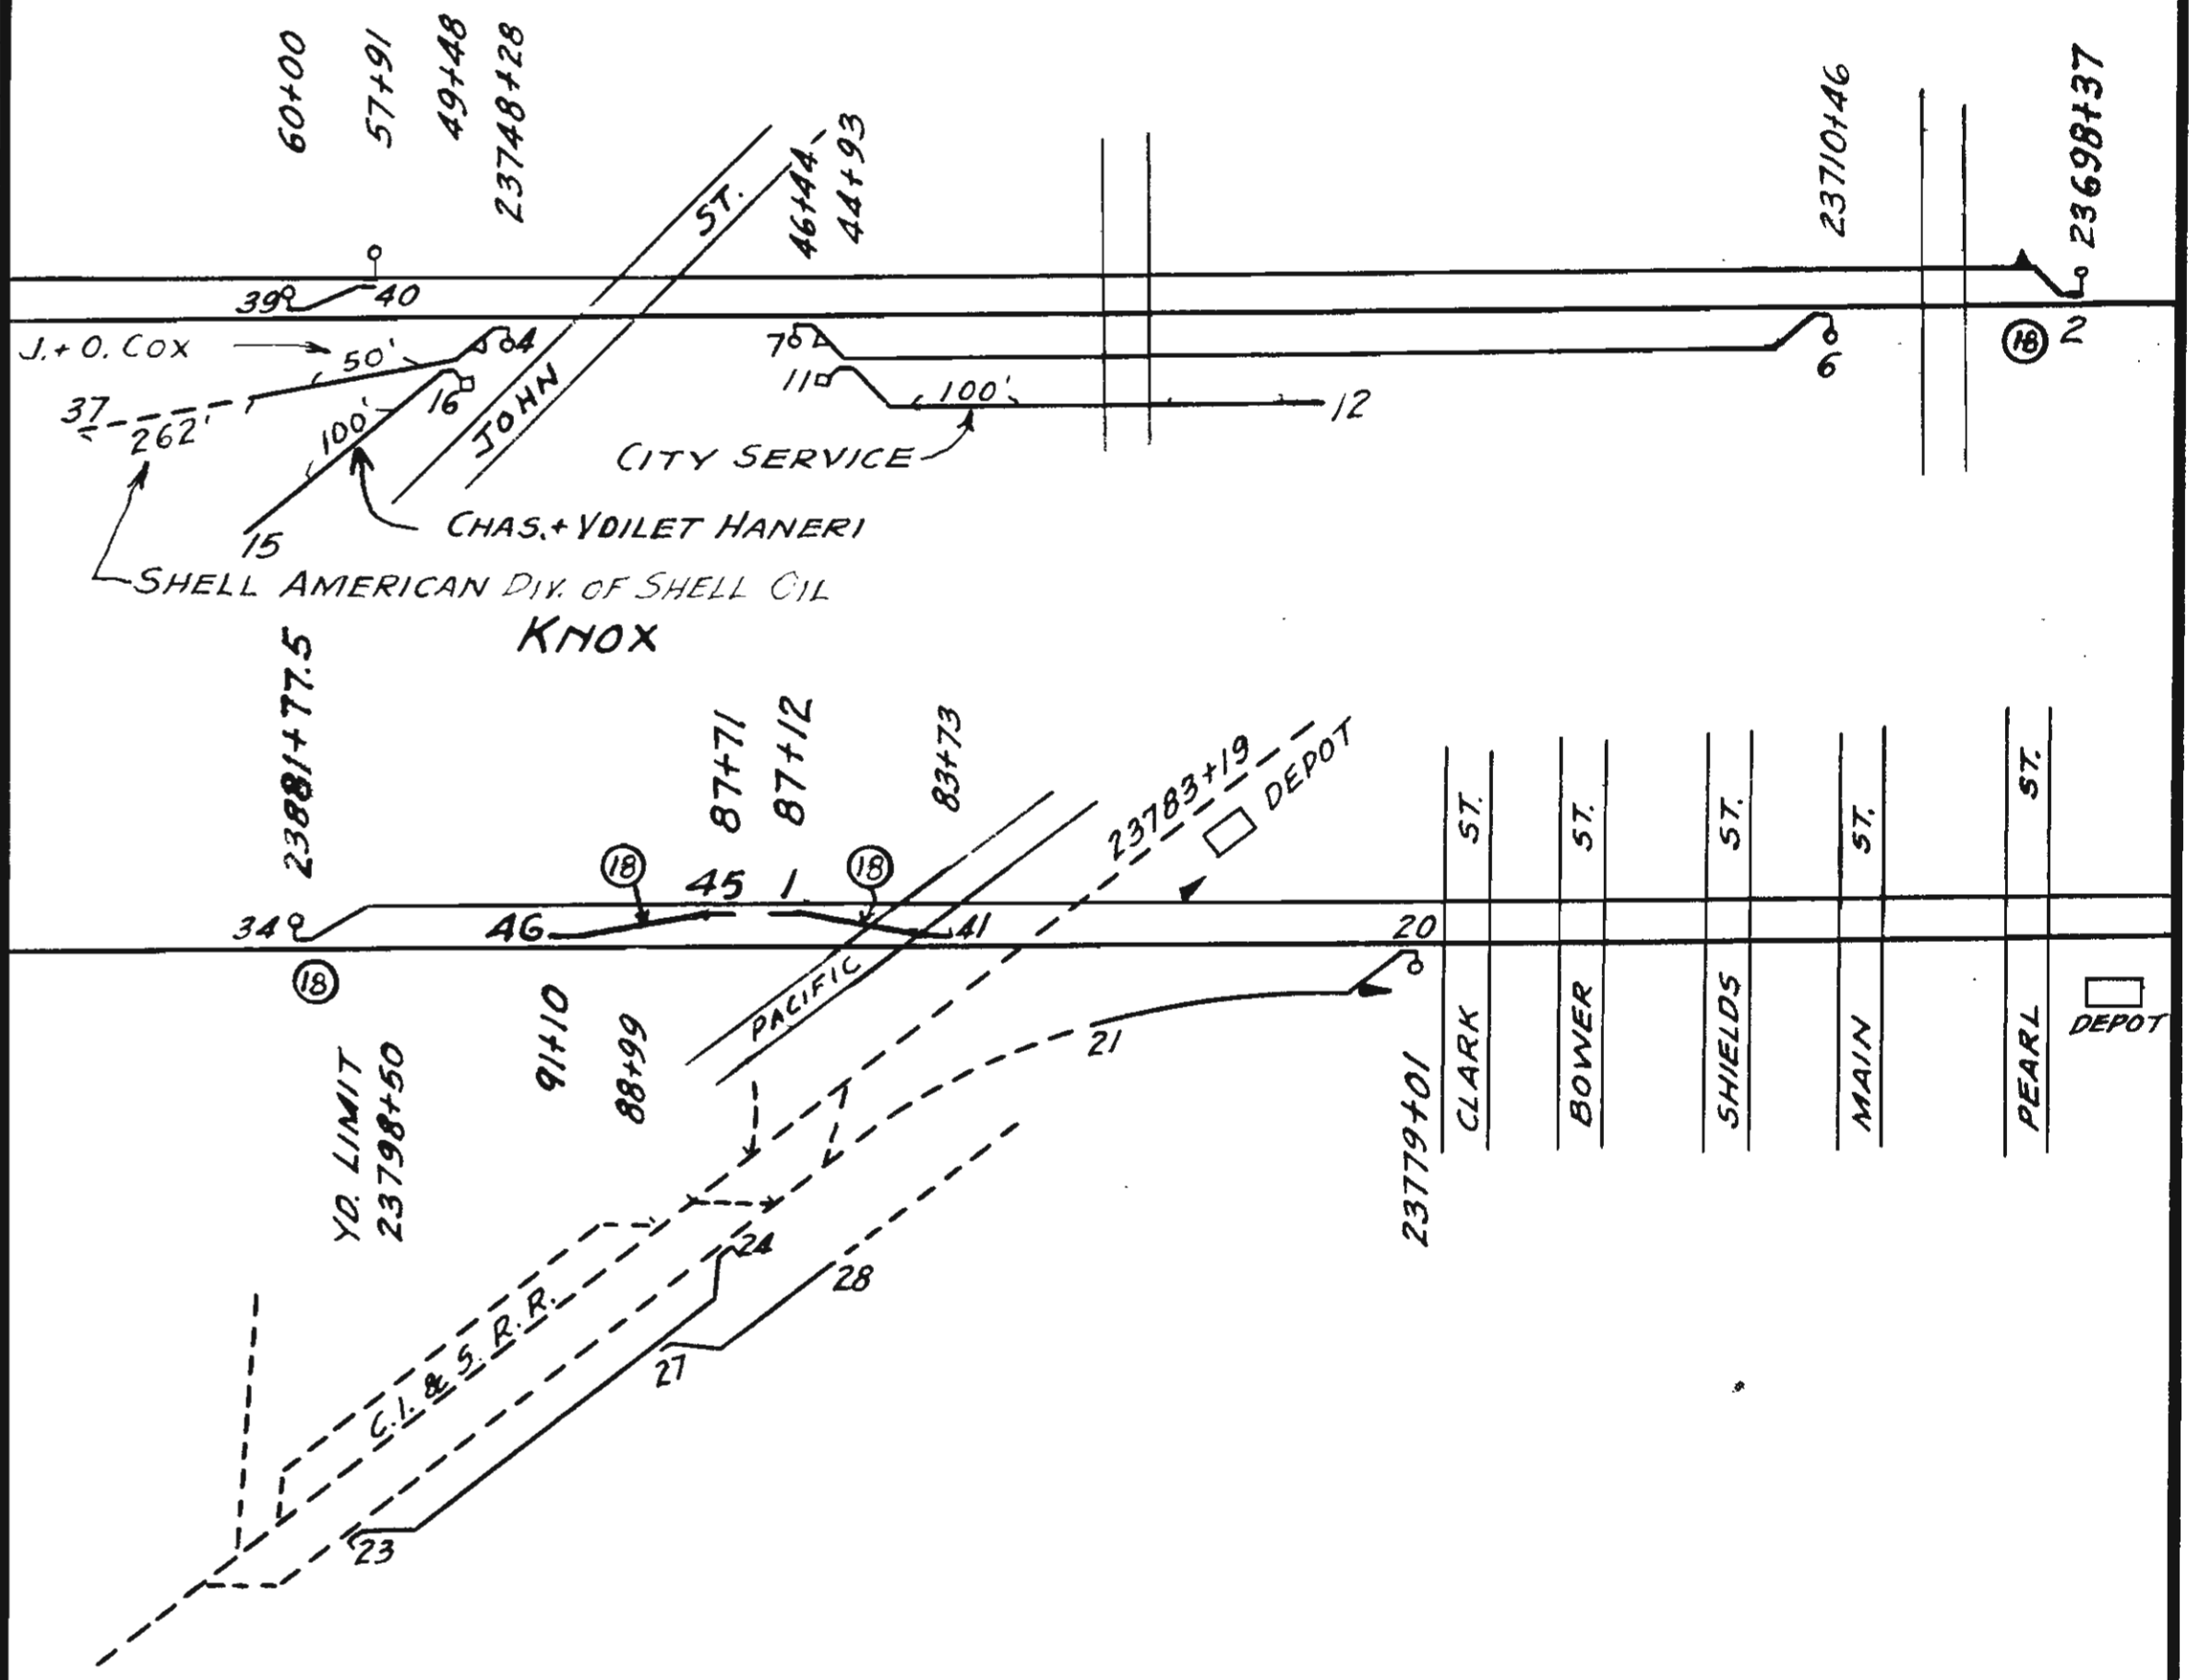

28217 29124