

ENGINEERING DEPARTMENT

**TRACK CHART
SHOWING
ALIGNMENT
AND PROFILE**

14

CHAFFEE BRANCH

TRAIN ACCIDENT PREVENTION LIBRARY
Casualty Prevention Department
Chessie System — Baltimore

**WESTERN MARYLAND
DIVISION**


WESTERN MARYLAND RAILWAY CO. TRACK CHART

CHAFFEE BRANCH


SCALE: 1IN. = 1000 FT. HORIZ.
1IN. = 200 FT. VERT.

OFFICE OF CHIEF ENGINEER
BALTIMORE, MD.
OCT. 8, 1942.

BALLAST
RAIL
ALINEMENT
TRACK
GRADE LINE
(BASE OF RAIL ELEVATIONS)

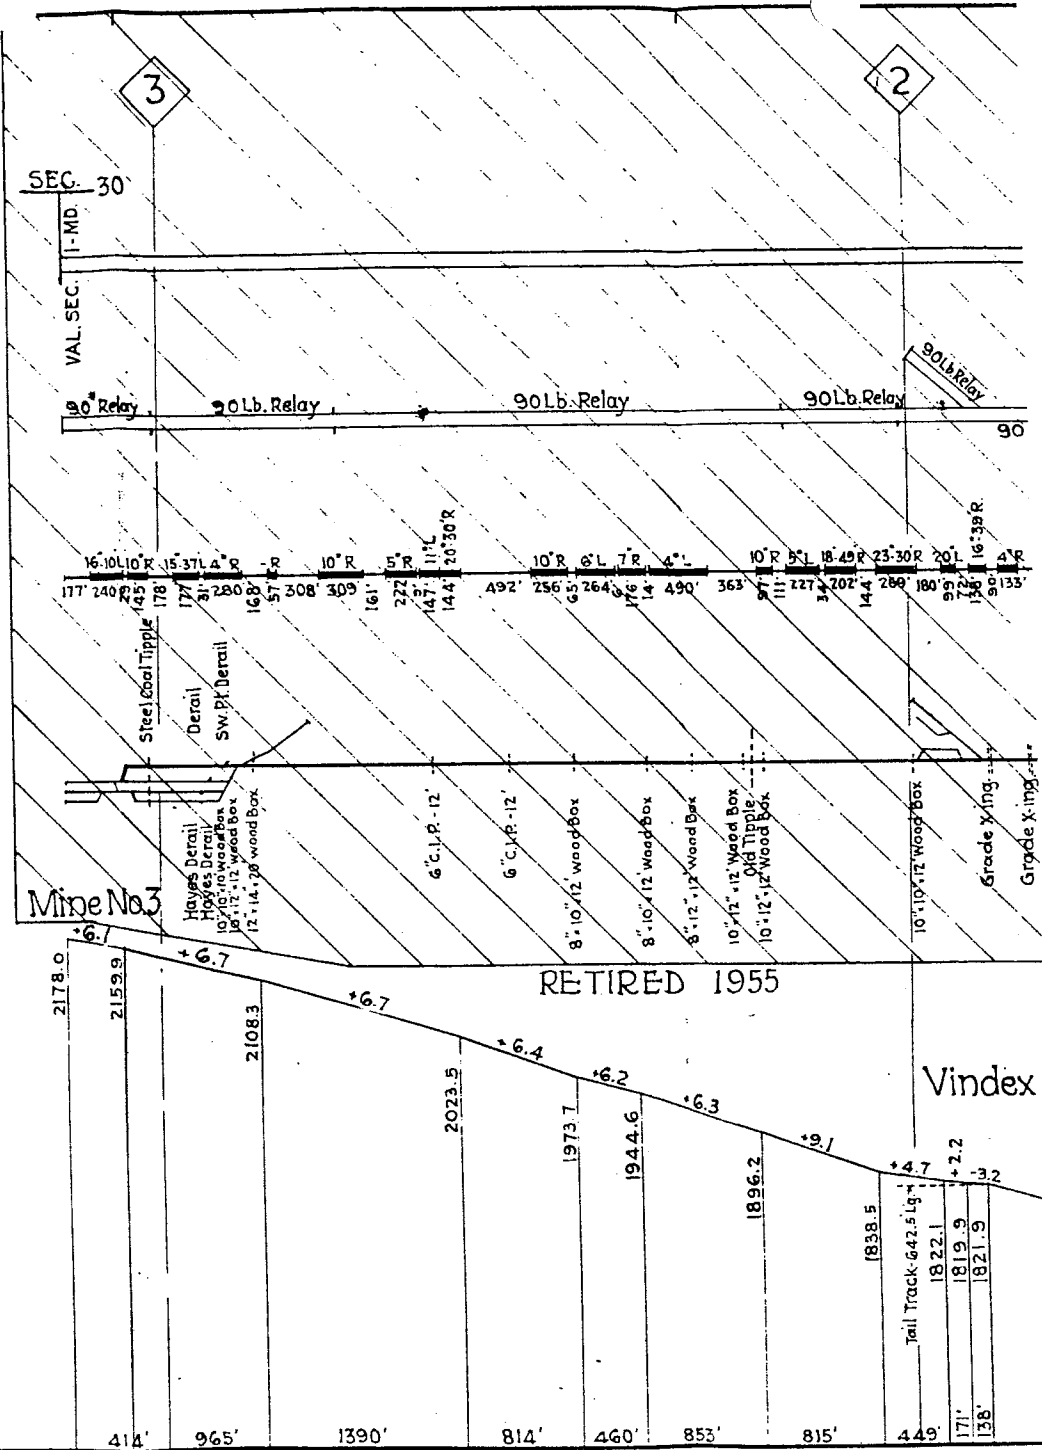

153

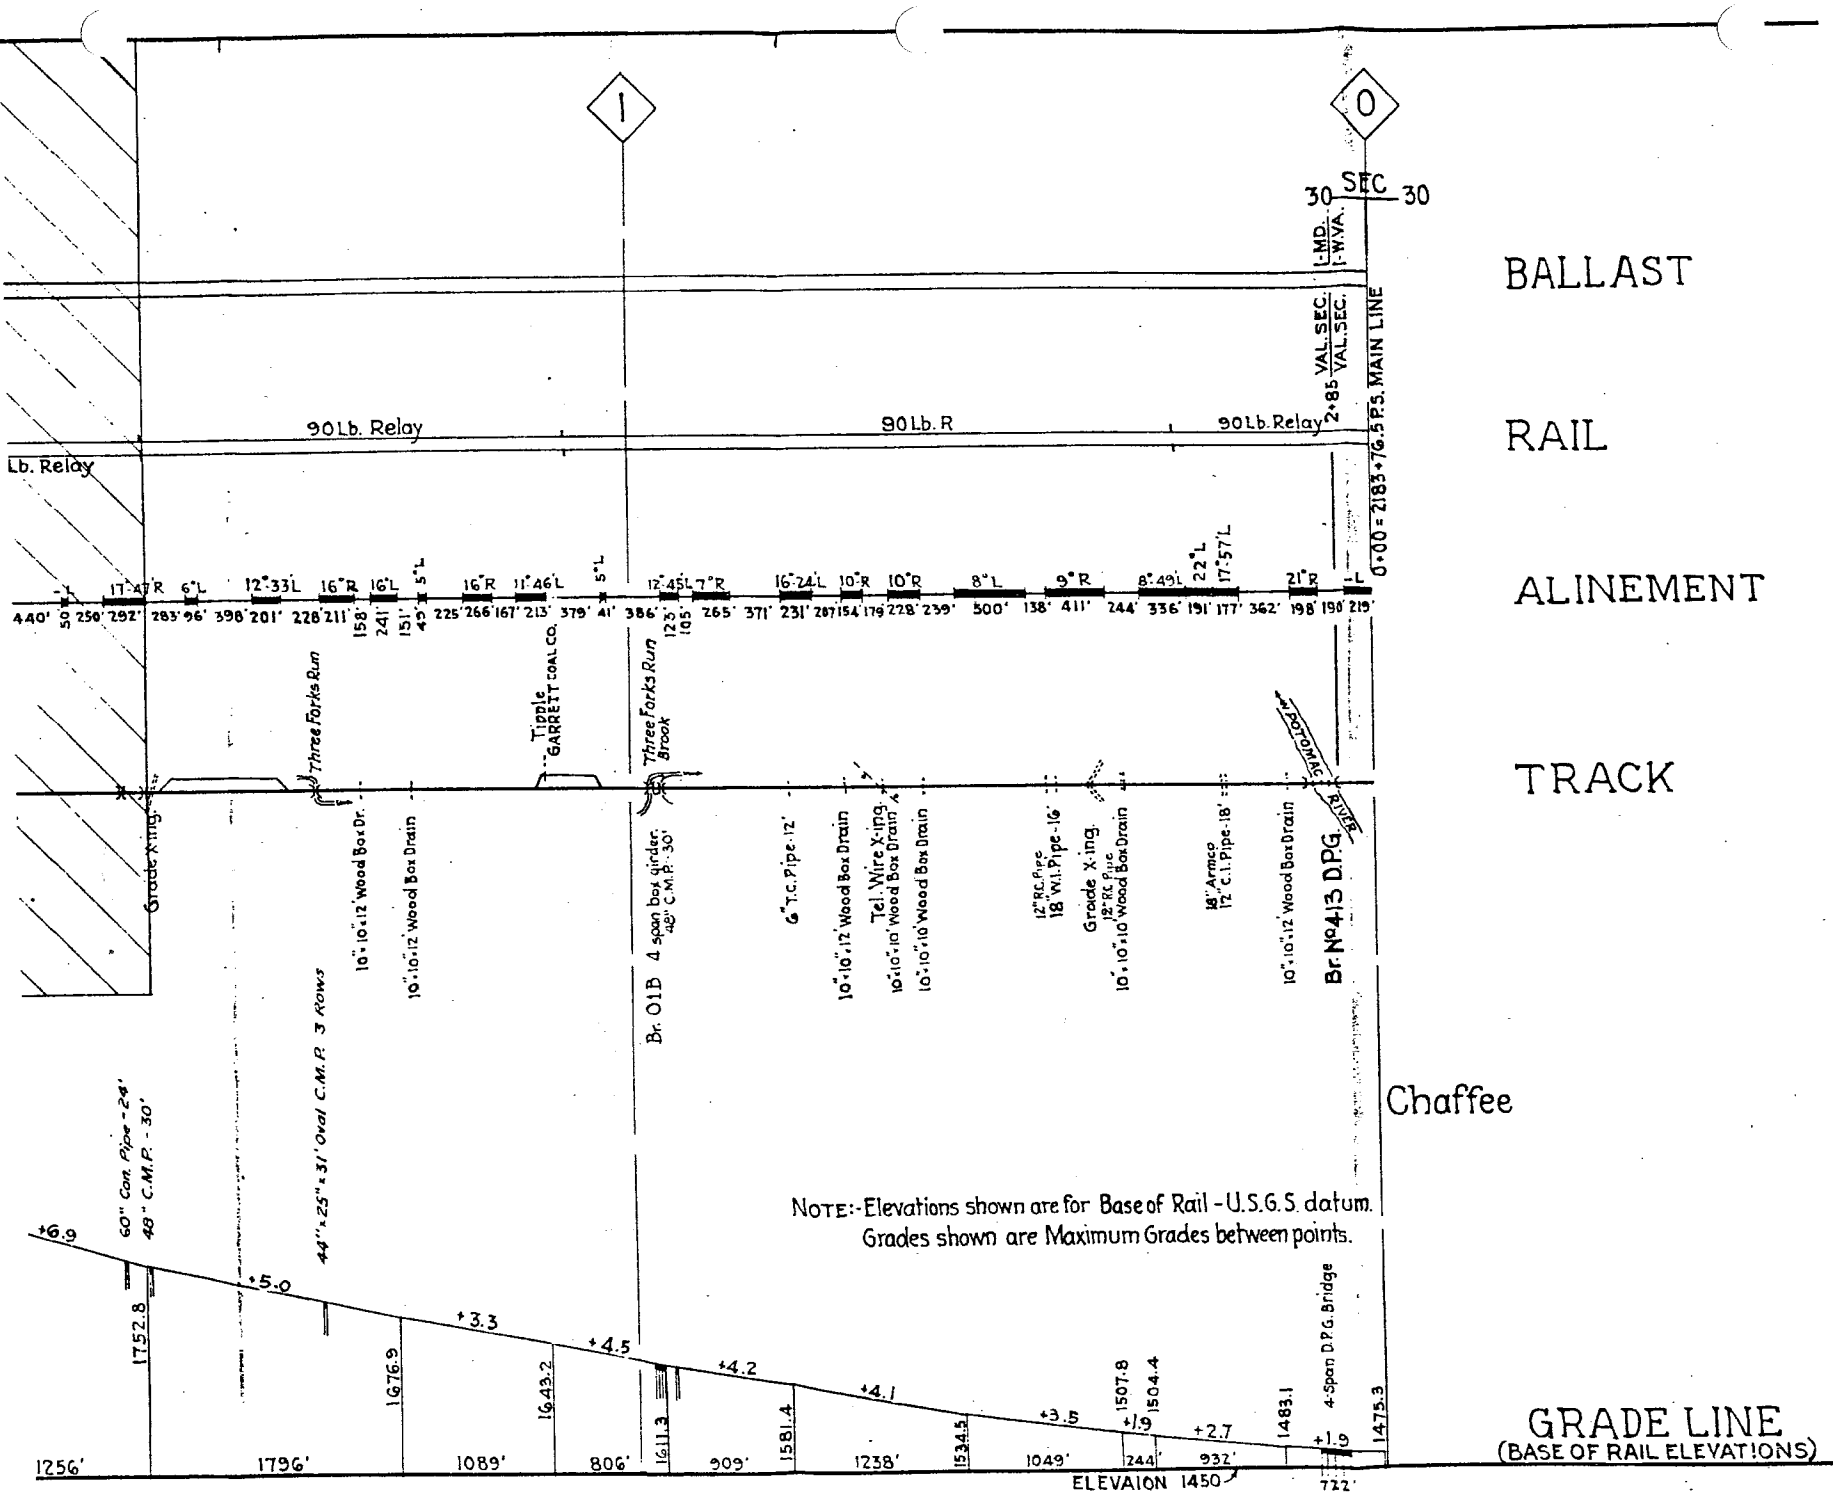


BALLAST
RAIL
ALINEMENT
TRACK

Chaffee

NOTE: Elevations shown are for Base of Rail - U.S.G.S datum.
Grades shown are Maximum Grades between points.

GRADE LINE
(BASE OF RAIL ELEVATIONS)

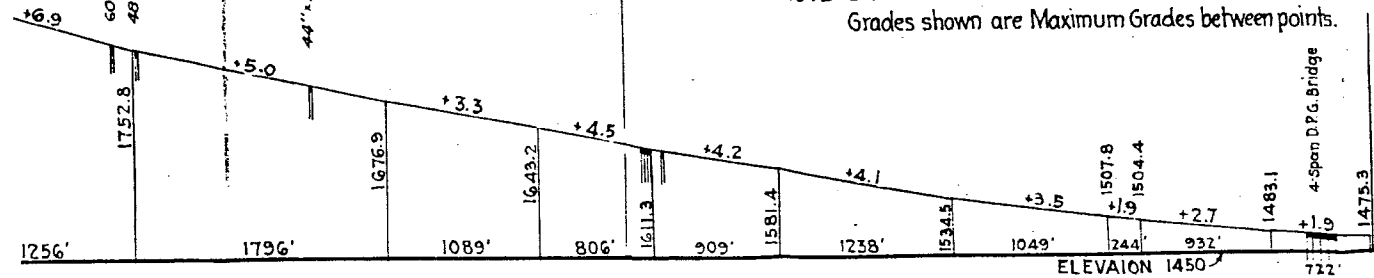

154

WESTERN MARYLAND
RAILWAY CO.
TRACK CHART

CHAFFEE
BRANCH

SCALE: 1 IN. = 1000 FT. HORIZ.
1 IN. = 200 FT. VERT.

OFFICE OF CHIEF ENGINEER
BALTIMORE, MD.
OCT. 8, 1942.

AO-1230-10A