


T. St. L. & W. R. R.  
 Condensed Profile & Rail Chart  
 Scale 1" = 200' Vert. & 1/4" = 1 Mile Hor.  
 7-14-22

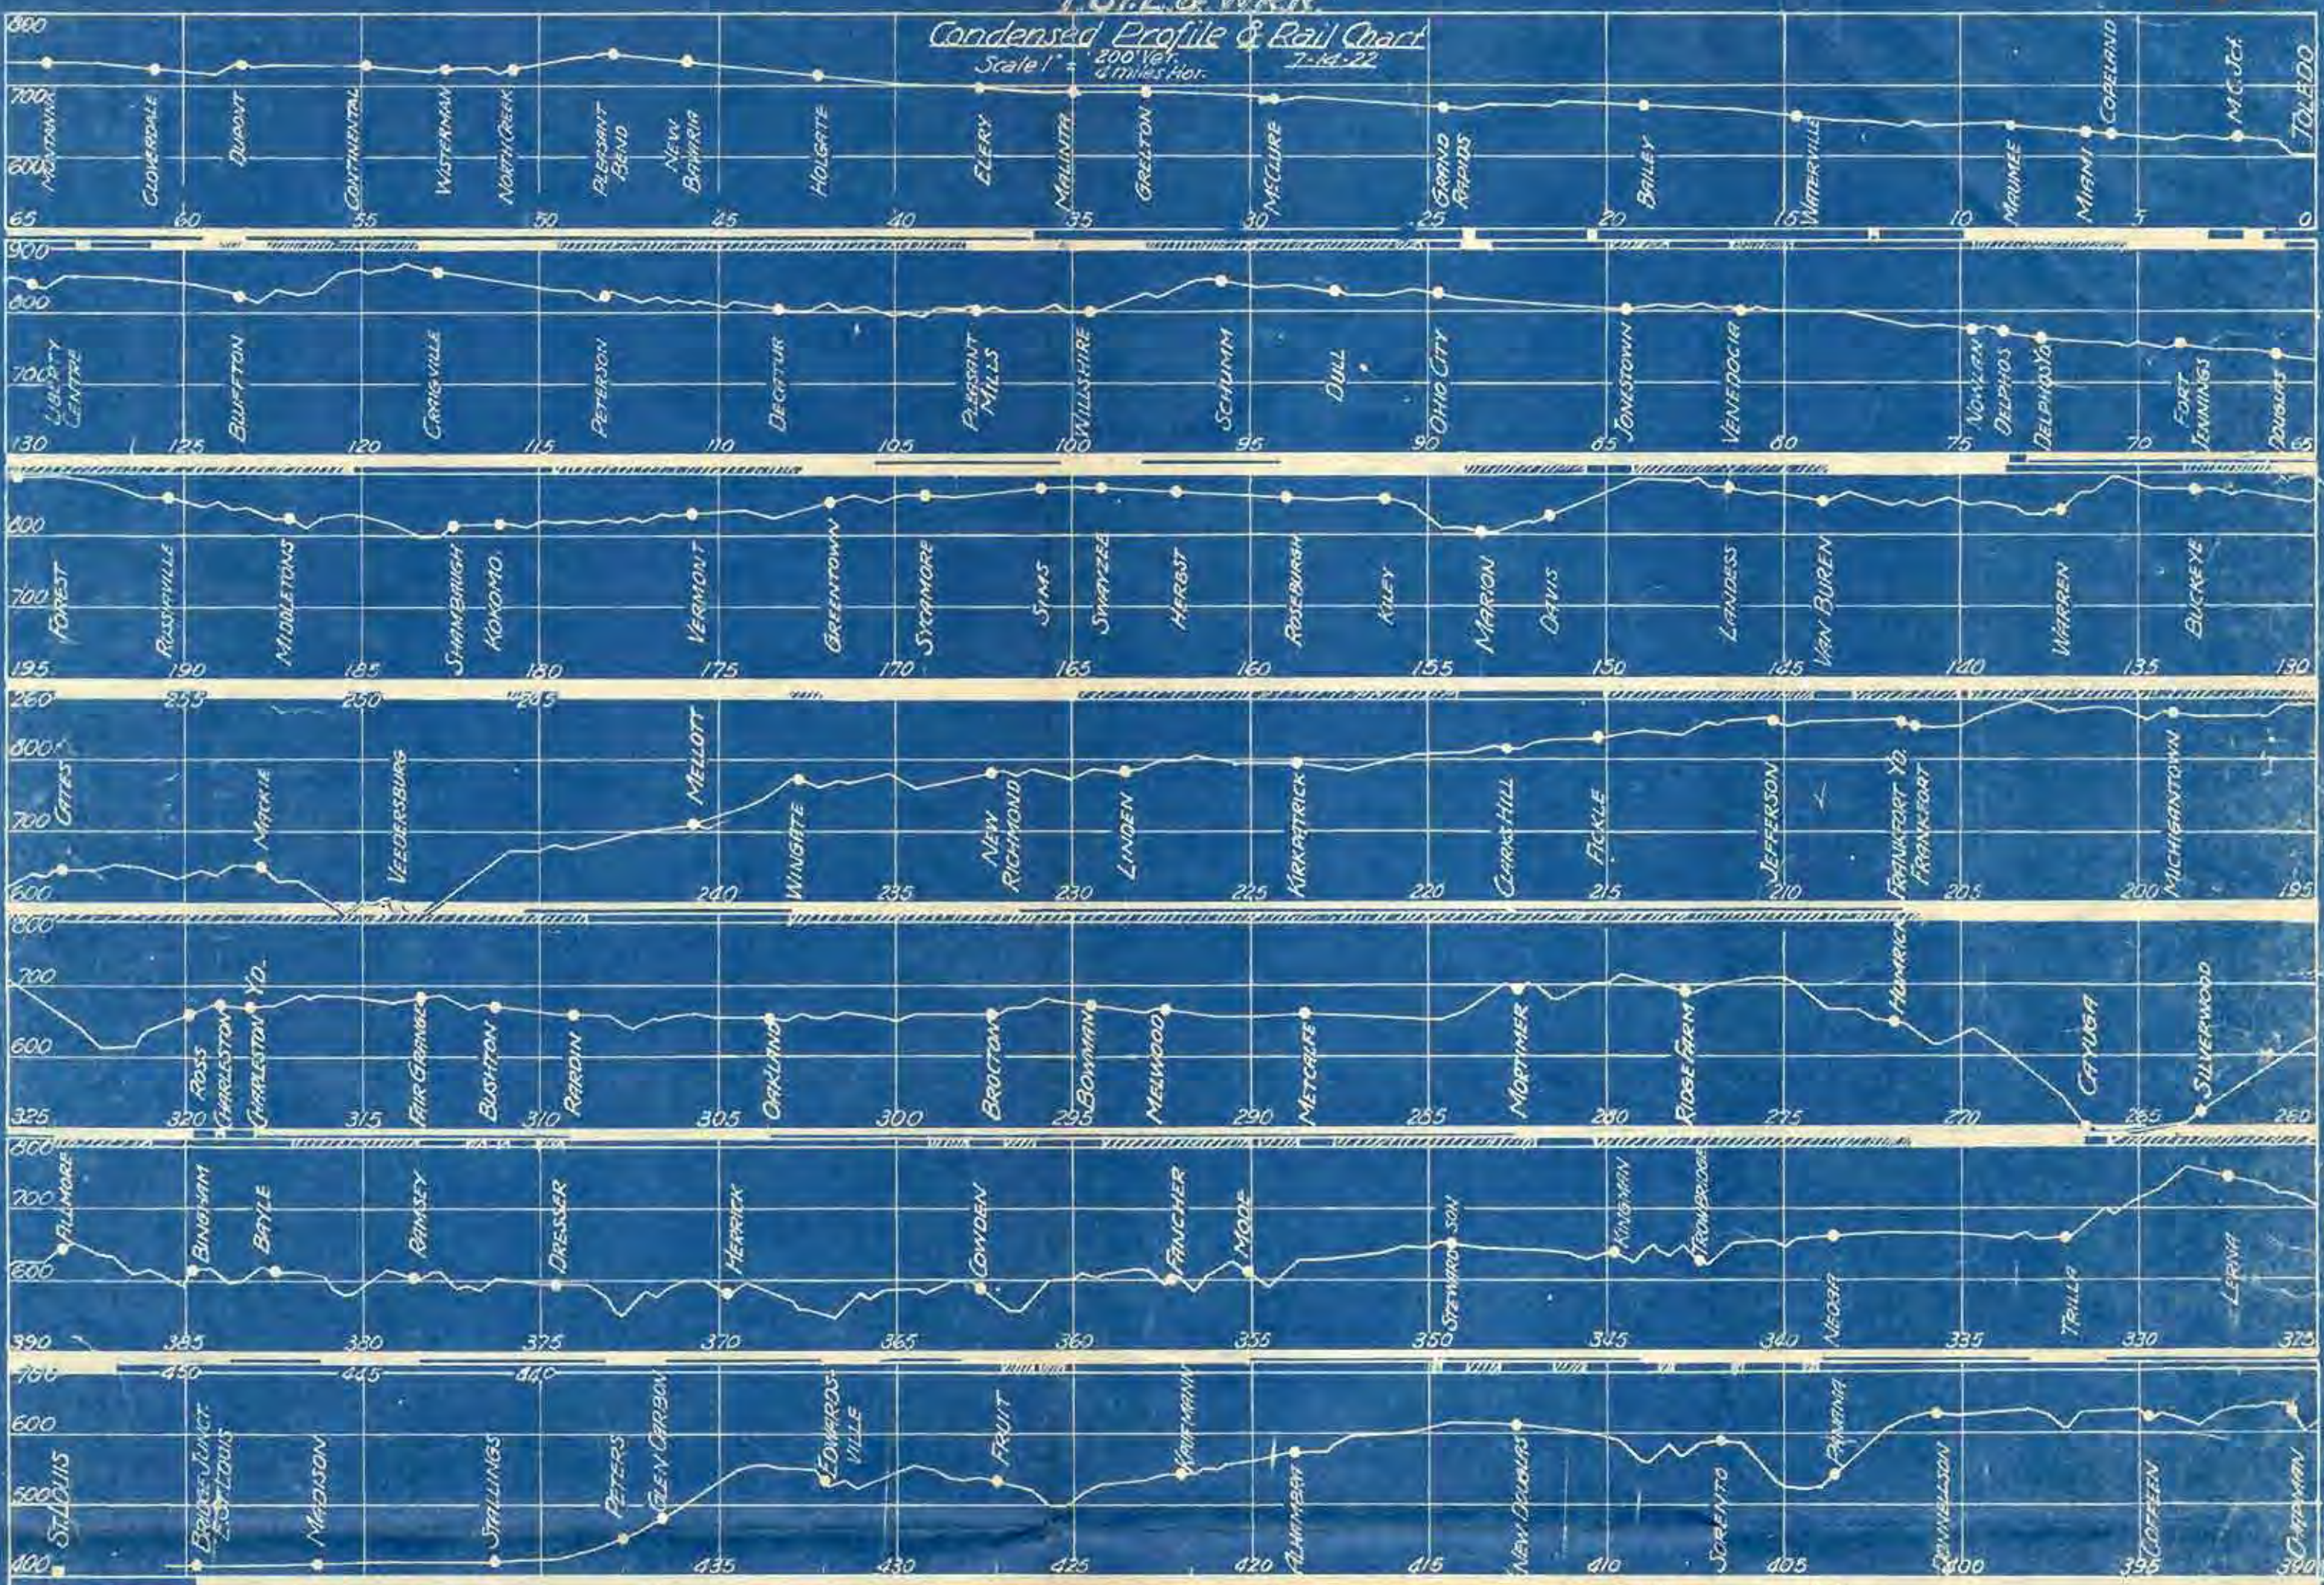

Stone — Gravel — Cinders — 70" RAIL — 75" RAIL — 80" RAIL — G-353