


T. St. L. & W. R. R.
 Condensed Profile & Rail Chart
 Scale 1" = 200' Vert. & 1/4" = 1 Mile Hor.
 7-14-22

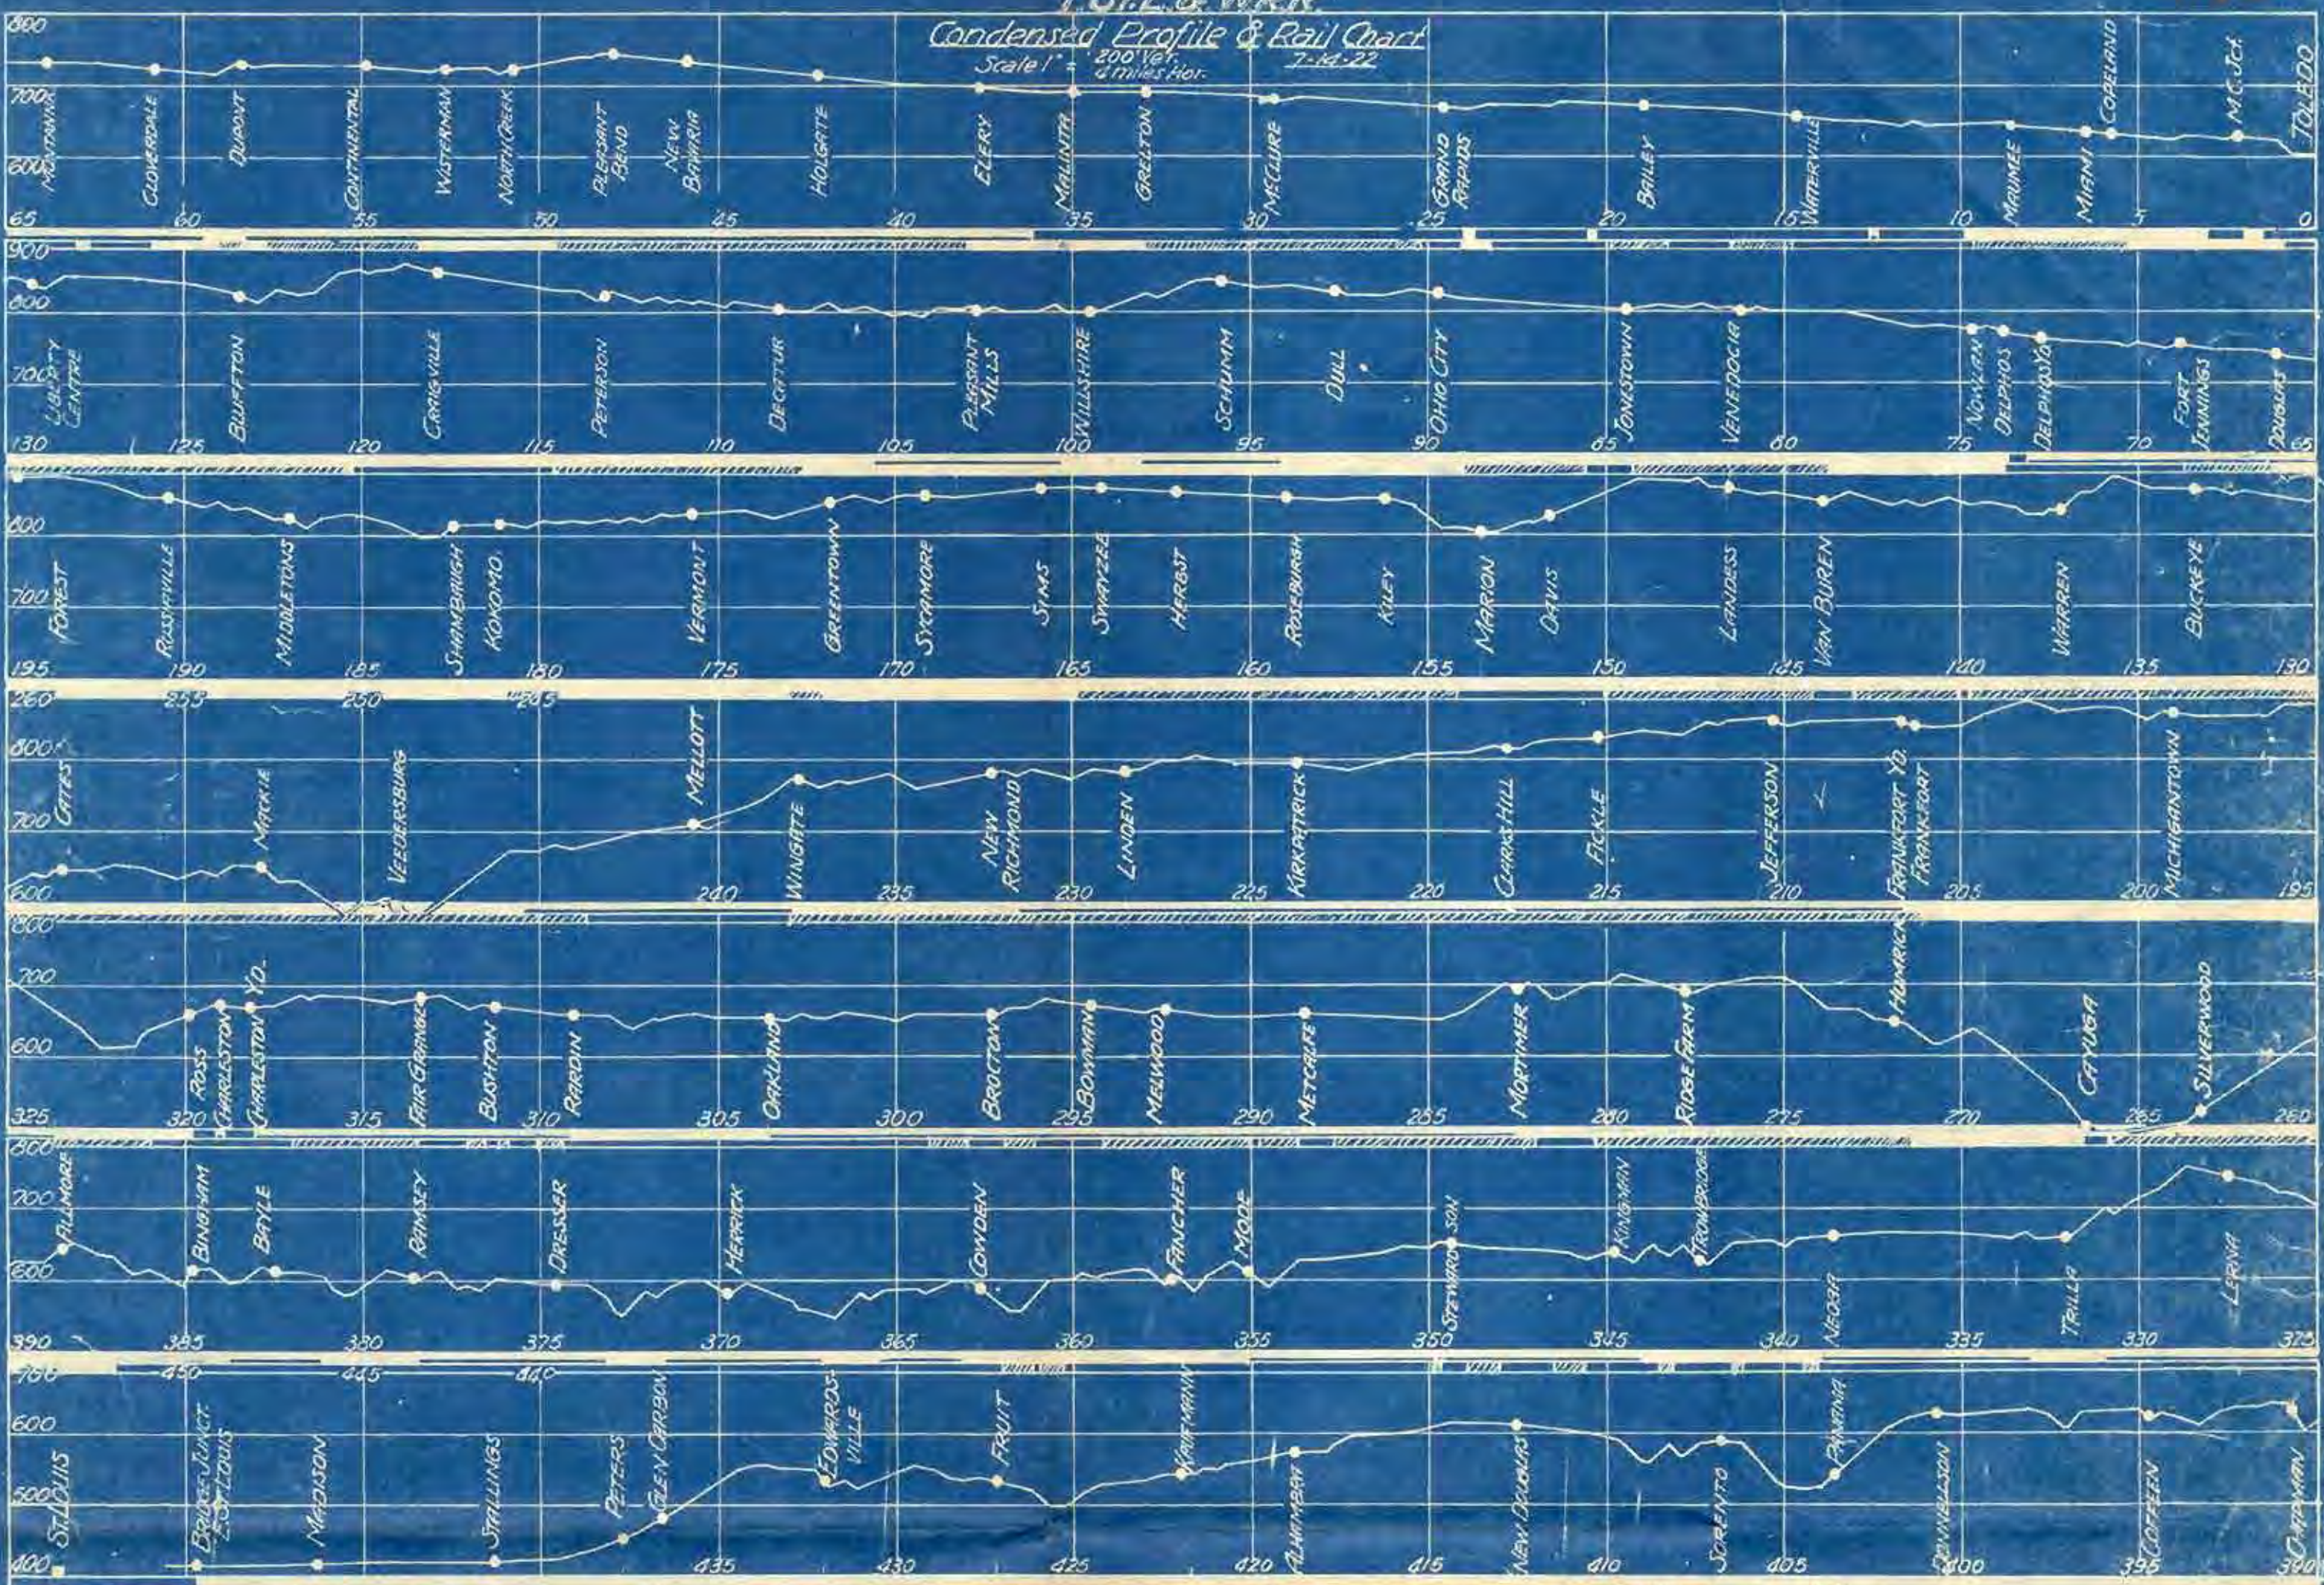

Stone — Gravel — Cinders — 70" RAIL — 75" RAIL — 80" RAIL — G-353