


CONNEAUT TOWNSHIP
 ASHTABULA COUNTY
 STATE OF OHIO

N.Y.C. & ST.L.R.R. ENGINEERING DEPARTMENT	
CONNEAUT, OHIO STATION GROUND MAP	
OFFICE OF CHIEF ENGR. - LOCATION, CLEVELAND, OHIO SCALE 1"=100'	
DATE	CHARACTER OF REVISION
REVISION 5	DATE JUNE 1958 NO. N-1152

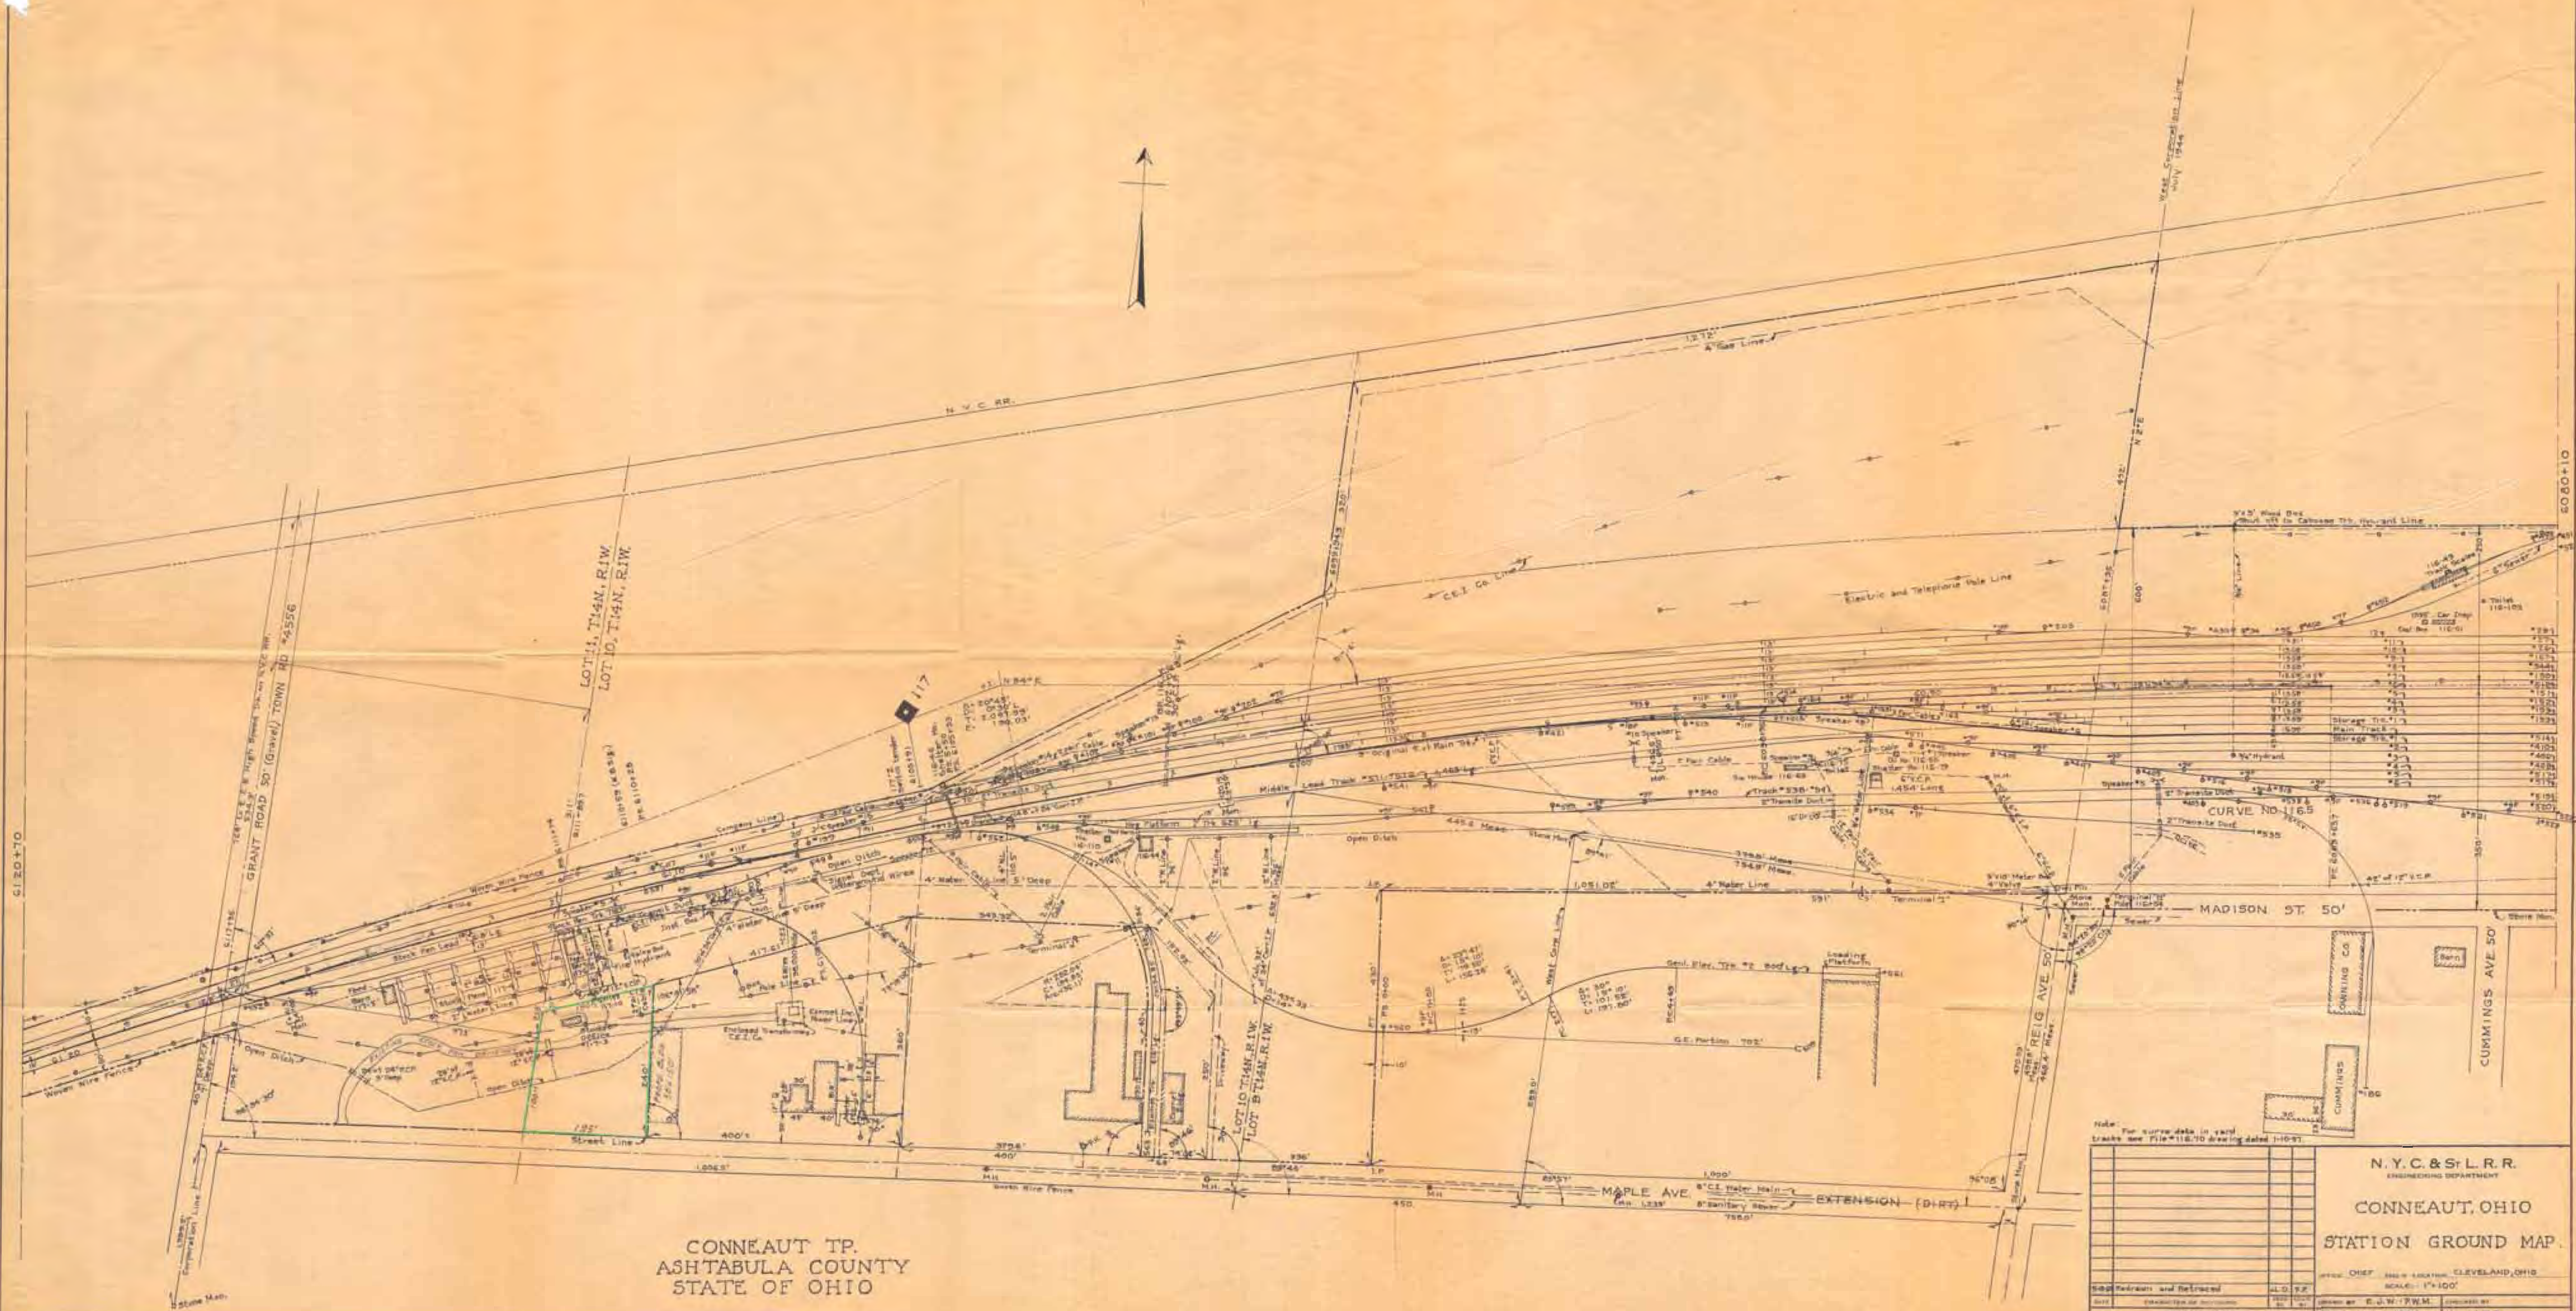

CONNEAUT TP.
ASHTABULA COUNTY
STATE OF OHIO

Note: For curve data in yard
tracks see File #116-10 drawing dated 1-10-21.

N. Y. C. & S. L. R. R. ENGINEERING DEPARTMENT	
CONNEAUT, OHIO	
STATION GROUND MAP	
DESIGNED BY: E. J. W. F. W. M. CLEVELAND, OHIO	
SCALE: 1"=100'	
DATE: July, 1926	NO. 1155
REVISIONS	