


| LOCATION | TRACK LENGTH | | | | | | | | | |
|----------------------------|--------------|----------|-----------|------------|-------|----------|------------|--------|------|-------|
| | LAI D | TAKEN UP | ON R.O.W. | OFF R.O.W. | CLEAR | CO. IND. | PRIV. IND. | SIDING | YARD | TOTAL |
| FLORENCE | | | | | | | | | | |
| PASSING SIDING 2-5 | | | 7610 | | 6957 | | | 7610 | | 7610 |
| BERLIN HEIGHTS | | | | | | | | | | |
| TEAM TRACK 2-6 | | | 719 | | 527 | | | 719 | | 719 |
| SHINROCK | | | | | | | | | | |
| PASSING SIDING 1-2 | | | 7546 | | 6793 | | | 7546 | | 7546 |
| TEAM TRACK 3-4 | | | 898 | 502 | 1223 | | | 1400 | | 1400 |
| SUPERIOR SAND CO. 15-16 | | 991-C | | | | | | | | |
| SHINROCK-HURON CONN. 17-18 | | | 3978 | 10019 | | | 10019 | 3978 | | 13997 |
| STORAGE-SIDING 19-20 | | | 2529 | | | | | 2529 | | 2529 |
| CROSSOYER 21-22 | | | 309 | | | | | 309 | | 309 |
| | | 991 | | | | | 10019 | 24091 | | 34110 |

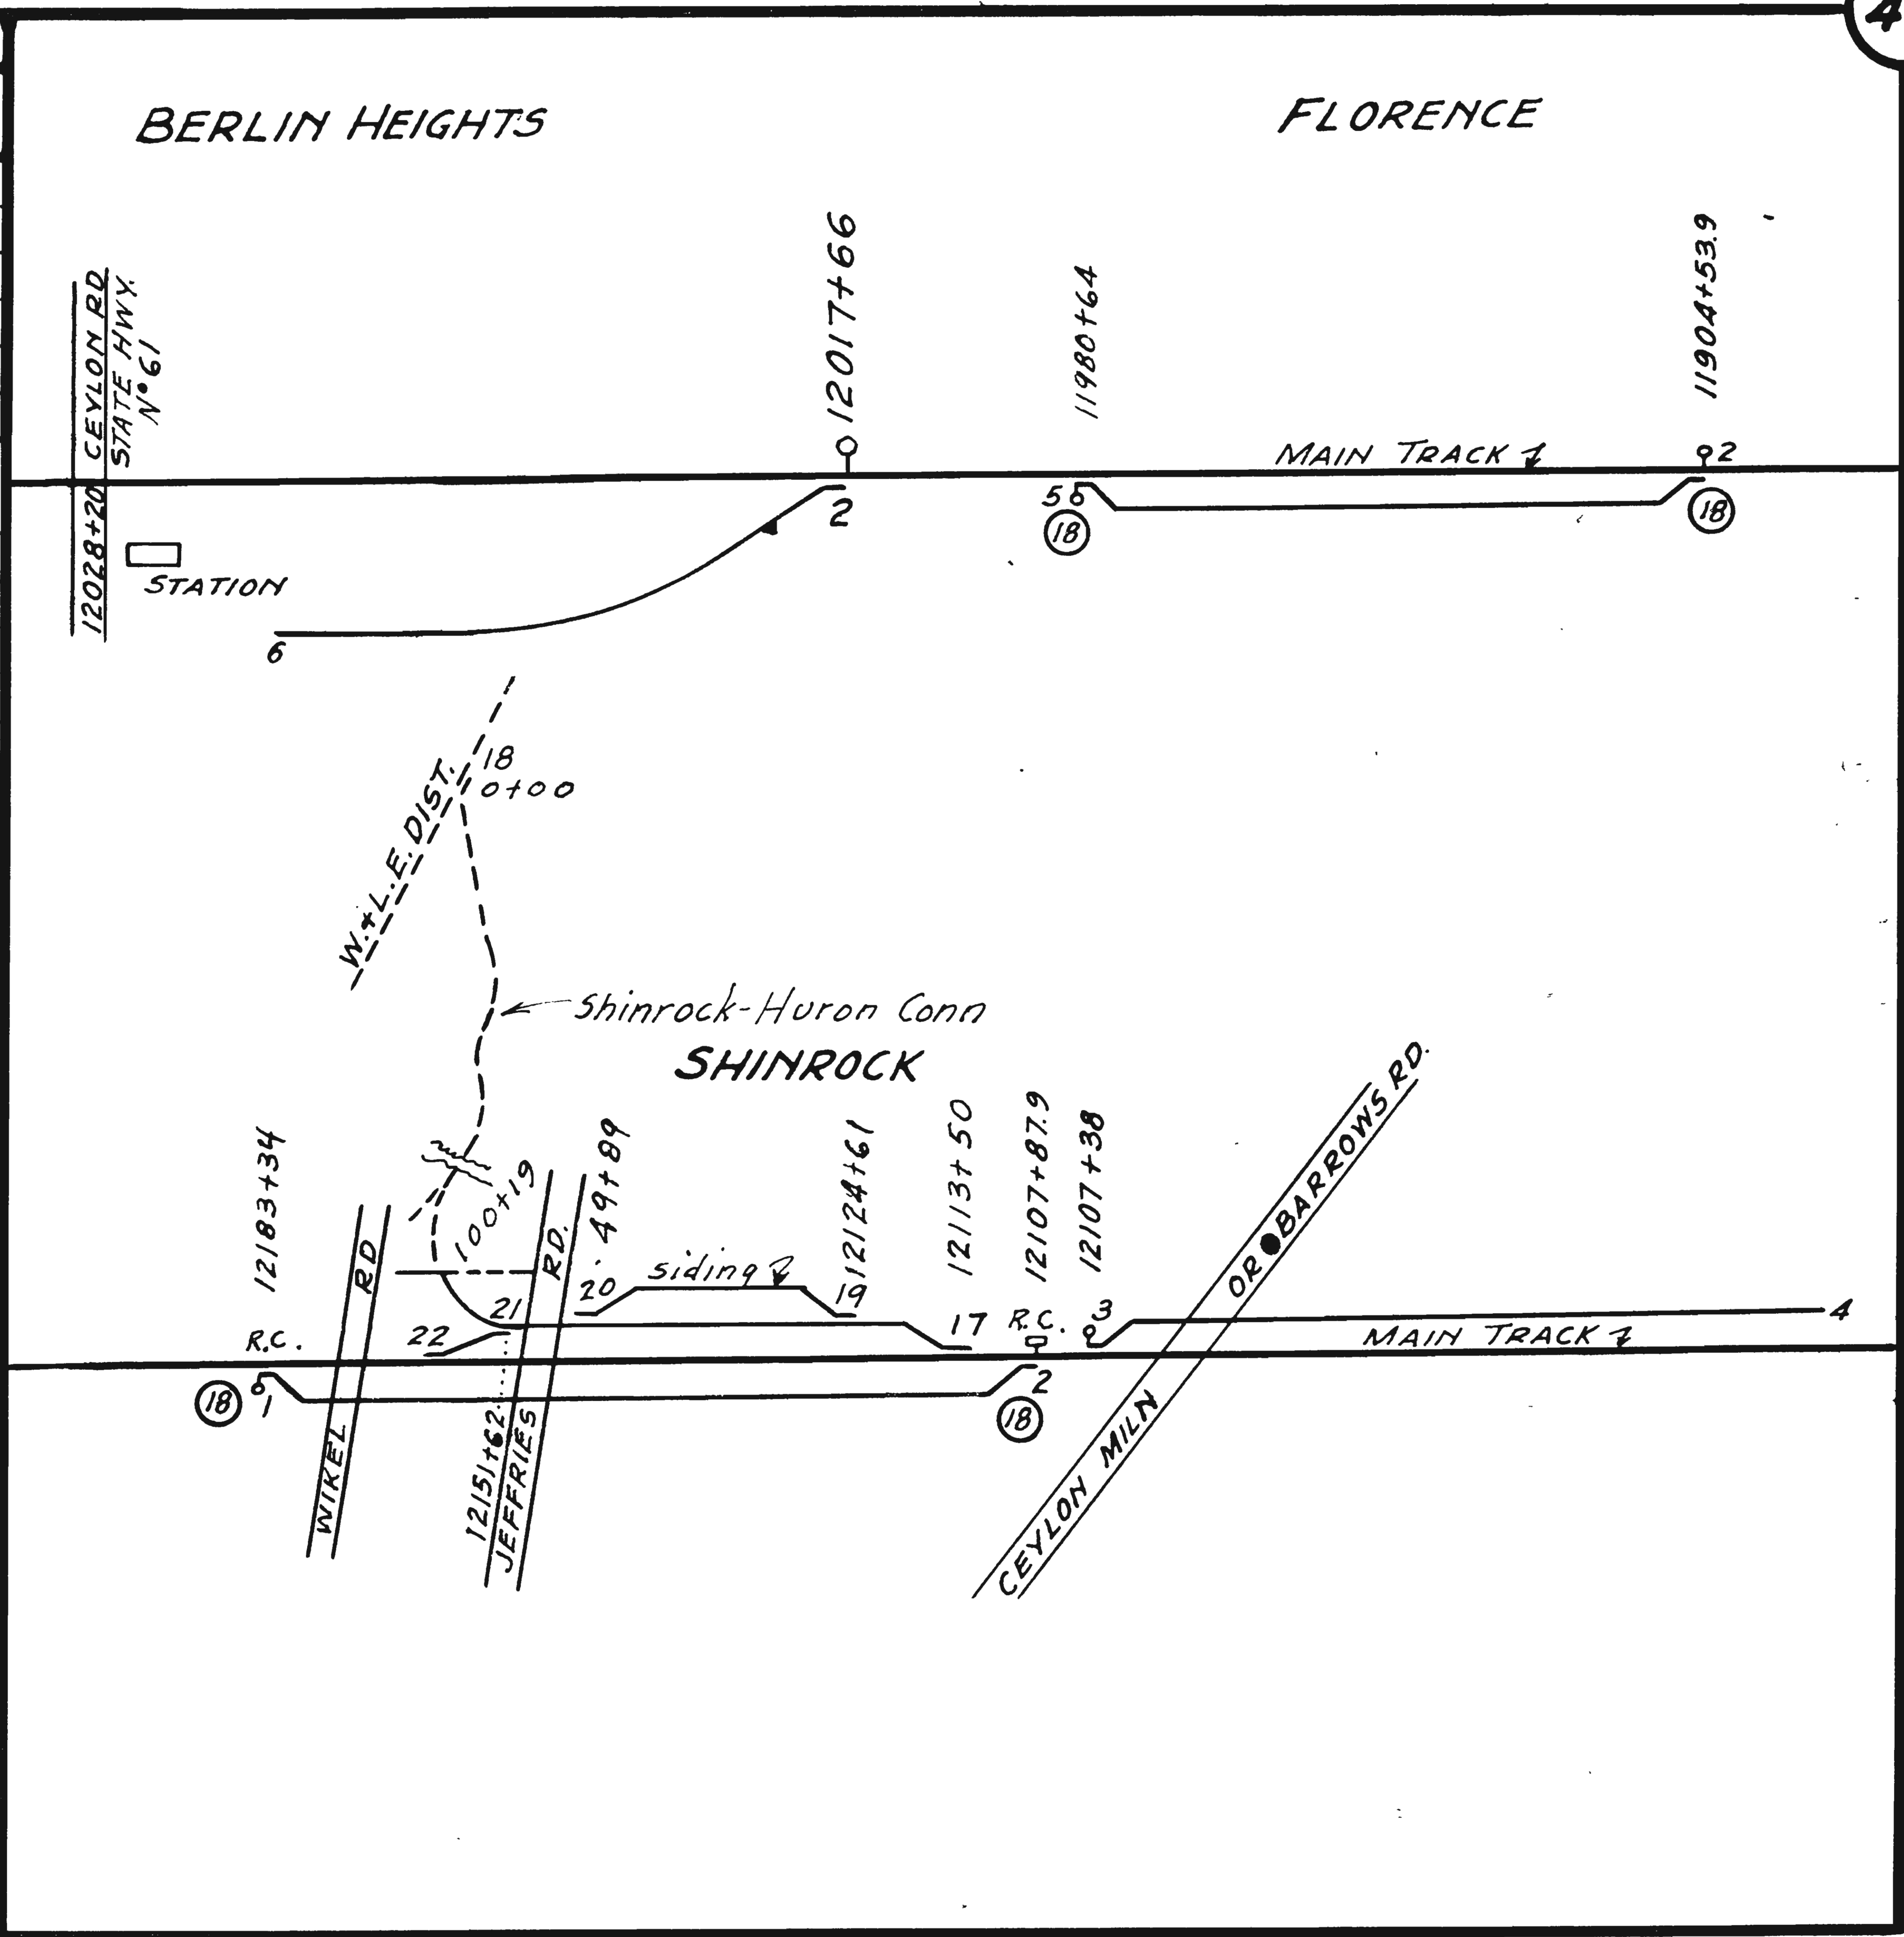

CLEV