


LOCATION	TRACK LENGTH										
	LAI D	TAKEN UP	ON R.O.W.	OFF R.O.W.	CLEAR	CO IND.	PRIV. IND.	SIDING	YARD	TOTAL	
GERALD											
TIMKEN DETROIT AXLE	6-7		424	816	1023	424	816			1240	
SAYBROOK											
TEAM TRACK	2-3		1043		885			1043		1043	
BUCKEYE STORES (M.O. BROWN)	4-5		431		326	105	326			431	
GENEVA											
TEAM TRACK	1-2		976		733			976		976	
INDUSTRIAL TRK.	3-4		708		475			708		708	
BROADWAY MILLING	5-6		623		486	137	486			623	
PICKLE SPUR	11-12		897		693	897				897	
CROSSOVER	20-21		223					223		223	
HOUSE TRACK	22-23		628		428			628		628	
LAIRD LUMBER	24-25		378		259	119	259			378	
						1682	1887	3578		7147	

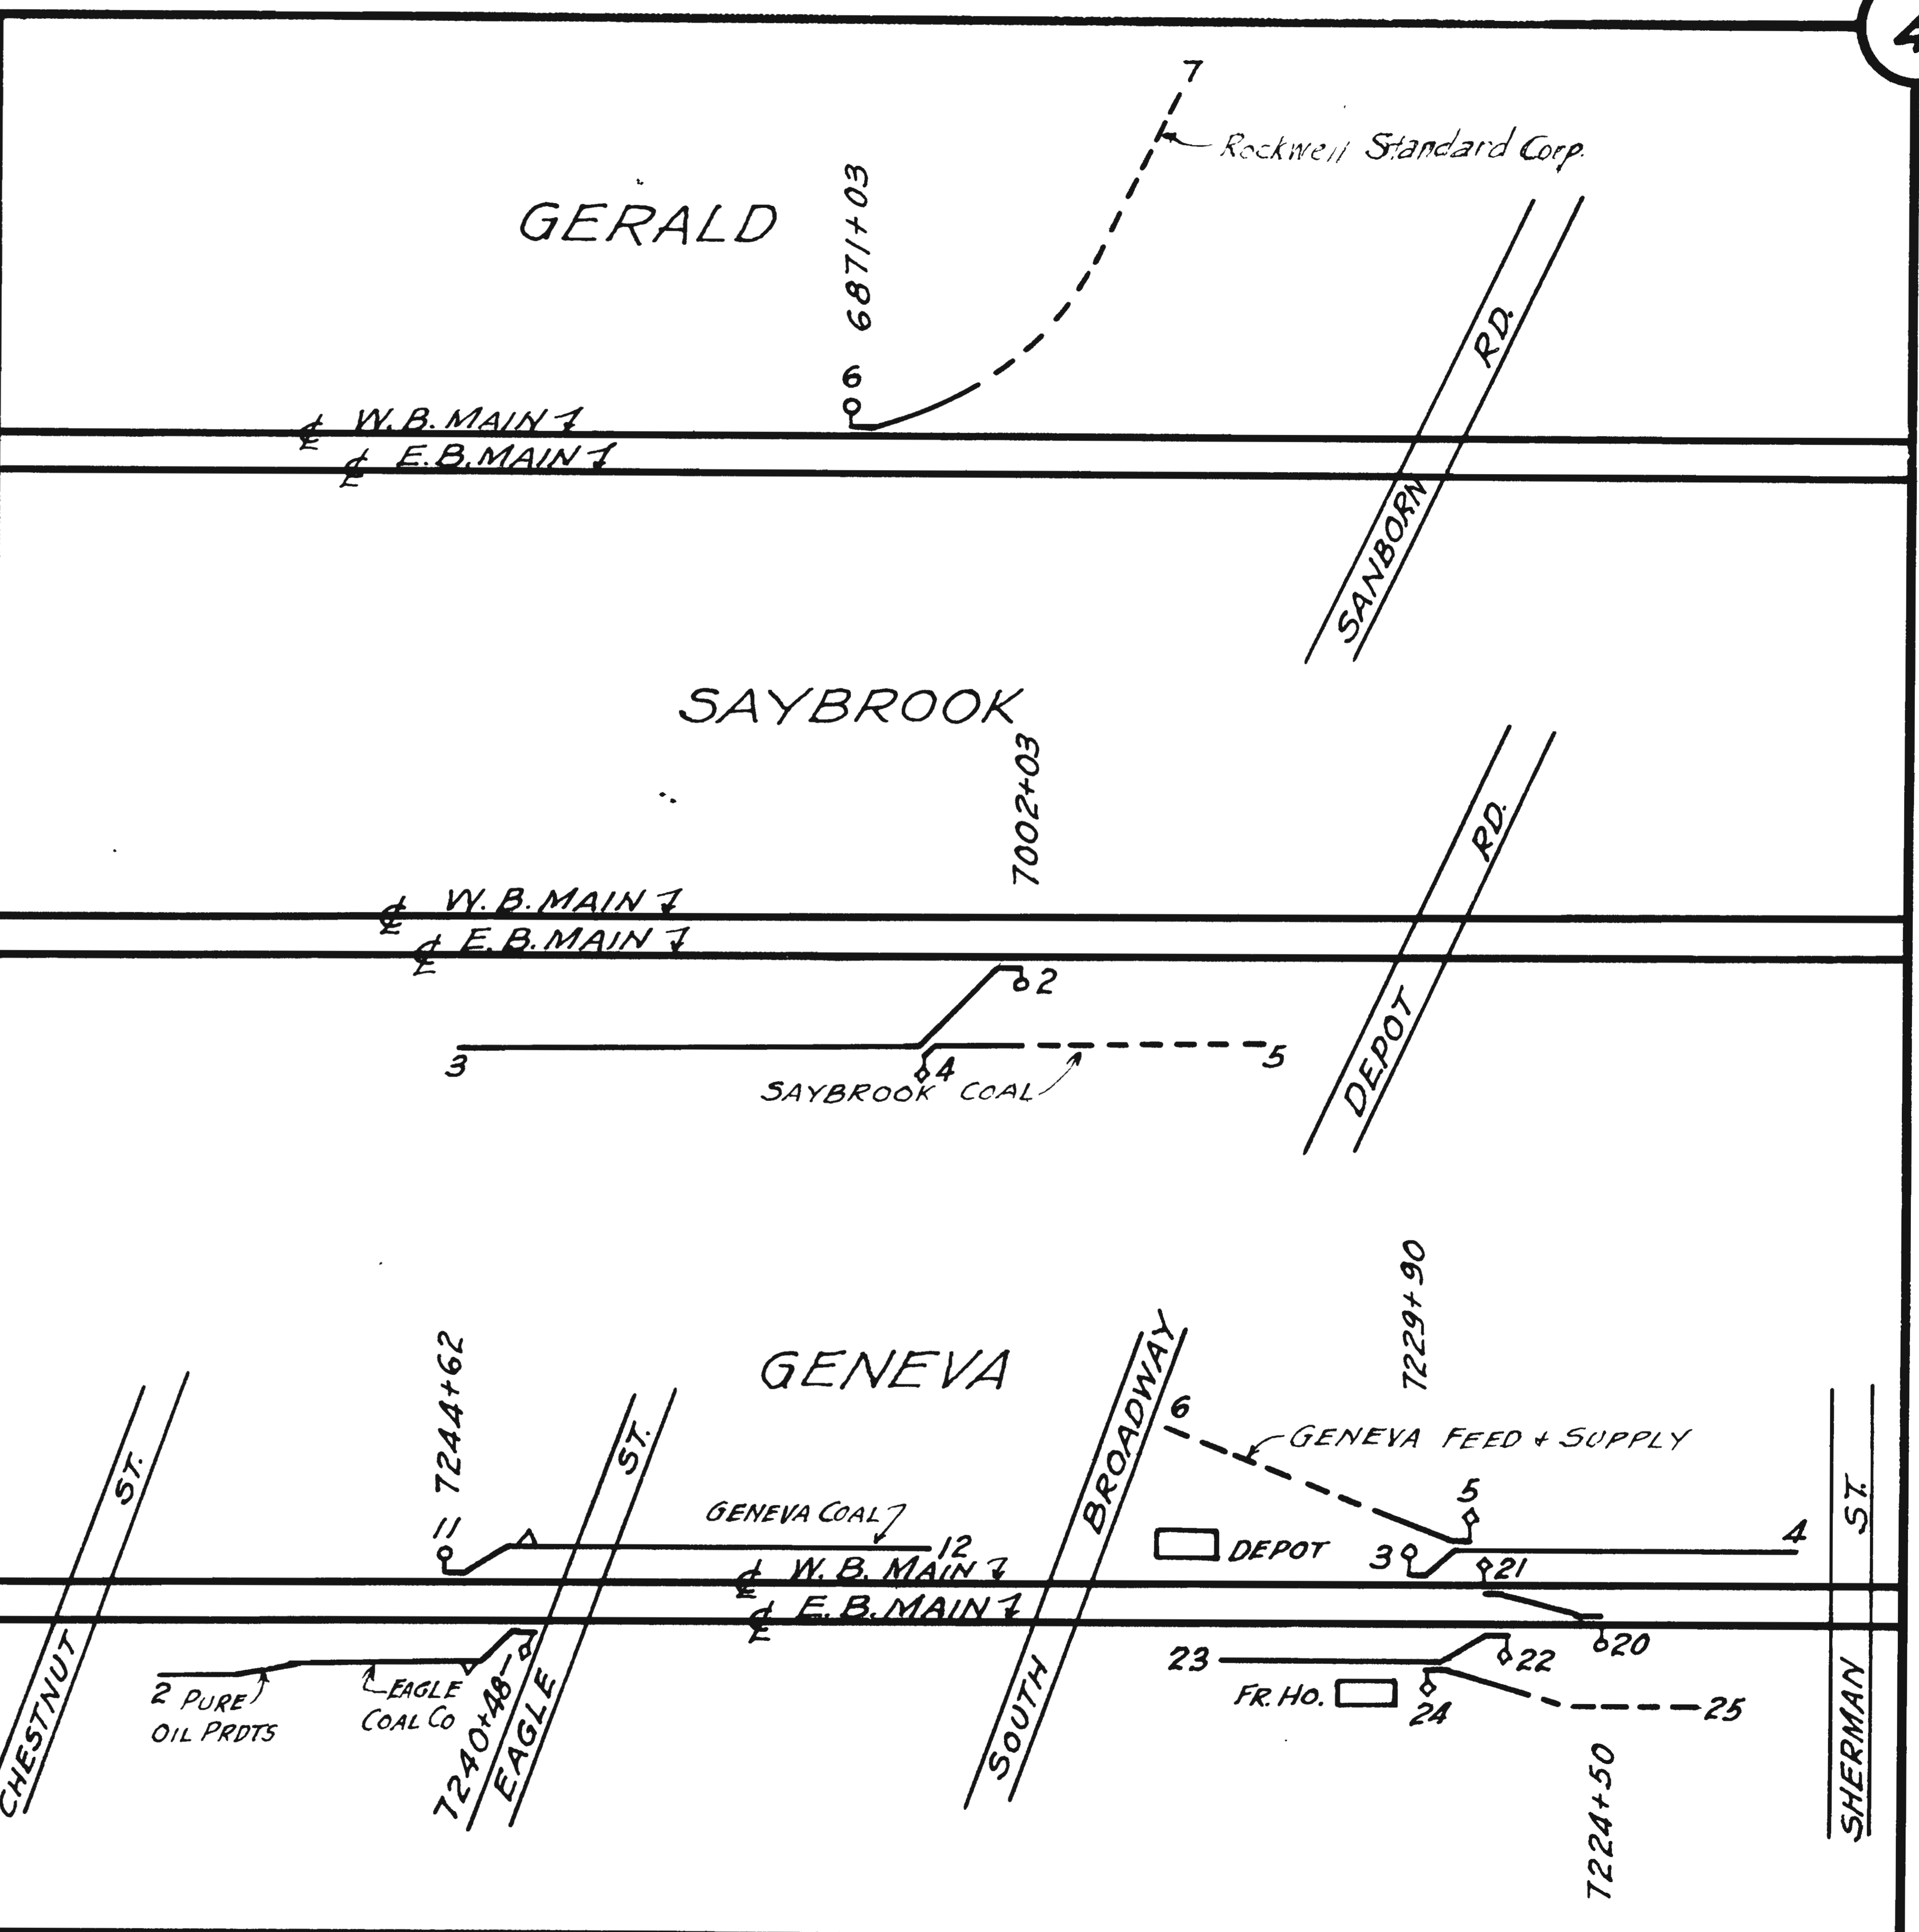

CLEVE
NKE