


LOCATION PAINESVILLE	TRACK LENGTH										LOCATION PAINESVILLE	TRACK LENGTH									
	LAID	TAKEN UP	ON R.O.W.	OFF R.O.W.	CLEAR	CO. IND.	PRIV. IND.	SIDING	YARD	TOTAL		LAID	TAKEN UP	ON R.O.W.	OFF R.O.W.	CLEAR	CO. IND.	PRIV. IND.	SIDING	YARD	TOTAL
COALING TRACK 3-4			550		293			550		550	EQUITY LUMB.CO.*2(60) 54-61			169	572	636	116	625			741
ENGINE+REPAIR TRK. 5-6			806		646			806		806	INFIRMARY RD. TEAM TRK. 62-63			577		317			577		577
PASSING TRACK 9-22			3558		3116			3558		3558	PAINESVILLE METALIC BIN#66-67			304	405	564	208	501			709
WEST MILL SPUR 10-11-12			1536	196	1609	1163	569			1732	E.A.FRESHWATER TRK. 68-69			208	501	575	134	575			709
HOUSE TRACK 14-15			1761		1589			1761		1761	FAIRPORT OIL Co. TRK. 70-71			305	257	407	155	407			562
EAST MILL SPUR 16-17			439	256	591	695				695	CITY ICE+FUEL Co. 72-73			273	52	183	138	187			325
COE MFG. CO. SPUR 19-21			354		269	354				354	LAKE ERIE MILLING Co. 74-75			325	48	251	122	251			373
COE MFG. CO. SPUR 18-20			155	395	402	550				550	UNITED OIL Co. 78-79	127 C 99 P									
LAKE Co. AGRI. SOC. 35-36			620		403	620				620	STORAGE TRACK 80-81			4622		4230			4622		4622
E.L. JOHNSON 37-38			594		412	594				594	CROSSOVER 82-83			176					176		176
R. McMILLAN 43-44			374		230	374				374	CROSSOVER 84-85			177					177		177
E.B. PASSING 49-50			7016		6459			7016		7016	CROSSOVER 86-87			409					409		409
B.+O. TRANSFER 48-8			1565		1157			1565		1565	COE MFG. Co. 88-89			279	418	535	279	418			697
B.+O. TRANSFER 51-42			905		707			905		905											
COLES W.B. SIDING 56-57			7015		6393			7015		7015											
W.B. COLE TRACK 58-59			765	392	982	765	392			1157											
						5115	961	23176		29252			226			1152	2964	5961			10077

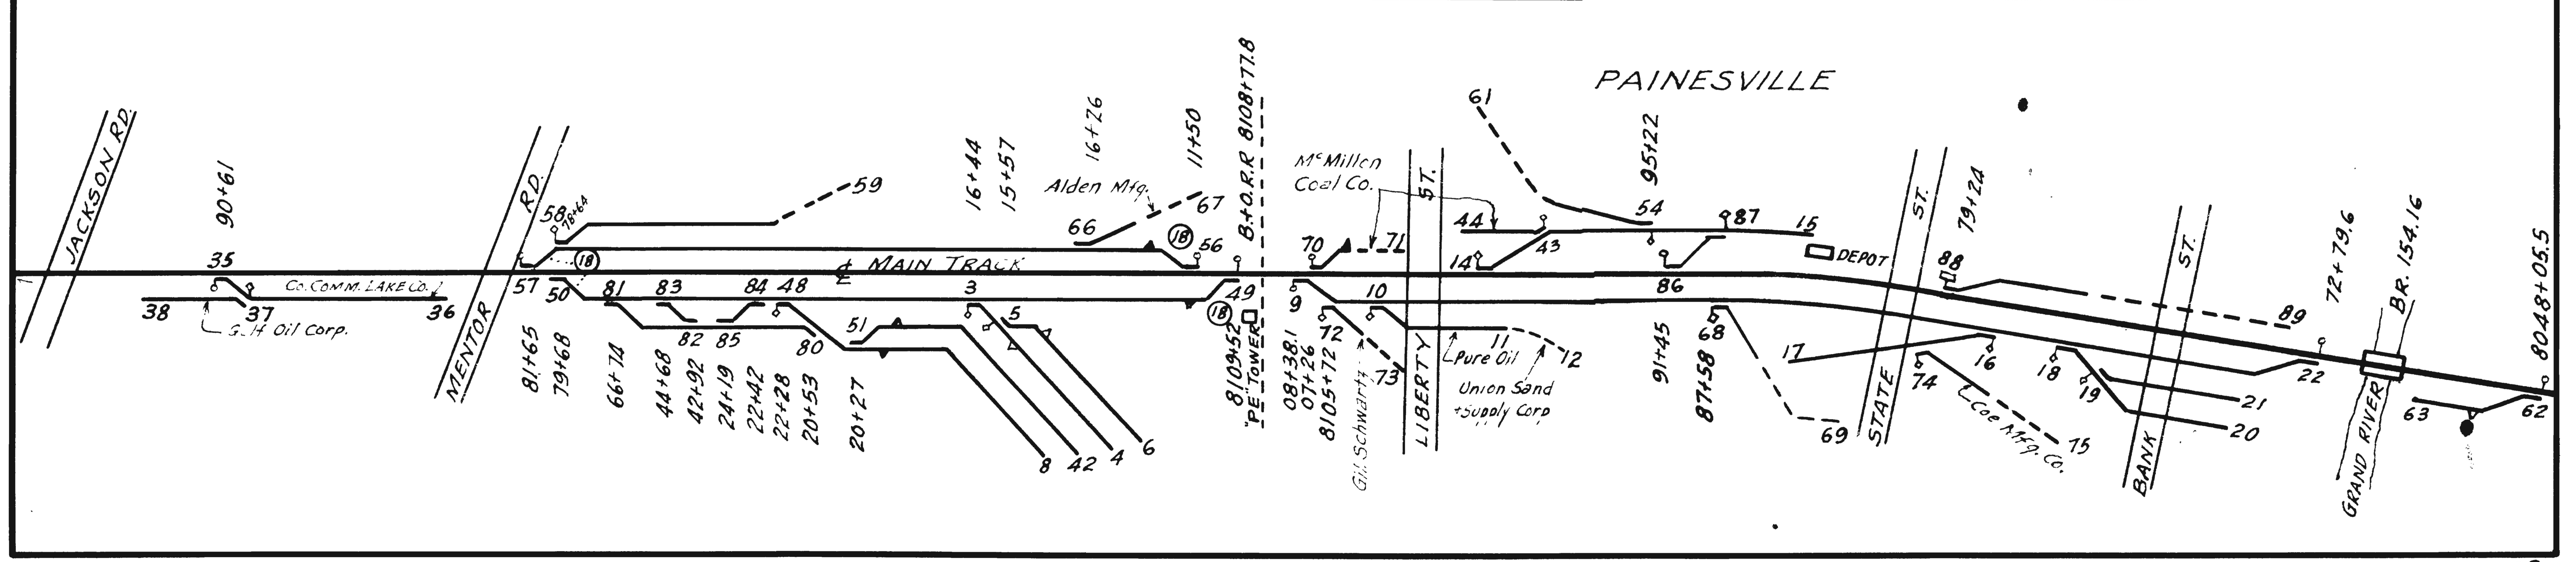

CLEVE
MRO