



LOCATION	TRACK LENGTH									
	LAID	TAKEN UP	ON R.O.W.	OFF R.O.W.	CLEAR	CO. INDUS.	PRIV. INDUS.	SIDING	YARD	TOTAL
<b>SHEFFIELD</b>										
PASSING SIDING 1-2			5011		4587			5011		5011
STORAGE N°1 3-4			2526		2257			2526		2526
STORAGE N°2 5-6			2302		1967			2302		2302
STORAGE N°3 7-8			1686		1340			1686		1686
STEEL PLANT CONN. 9-10			1390		923			1390		1390
EAST "Y" 11-12			979		728			979		979
EAST CROSSOVER 13-14			222					222		222
WEST CROSSOVER 15-16			220					220		220
W.B. PASSING SIDING 17-18			5052		4612			5052		5052
STORAGE N°1 N. SIDE 19-20			4386		3999			4386		4386
CROSSOVER 25-26	224 S		224	JOINT				224		224
NATIONAL GYPSUM LEAD TR. 23-24	262 C NKP 4588 C JOINT		262	14588	14686	7294	7294	262		14850
NORTH STORAGE 27-28	1405 S JOINT			1405	1191	702	702	1405		1405
SOUTH STORAGE 29-30	1212 S JOINT			1212	913	606	606	1212		1212
NATIONAL GYPSUM #1 A-B	1263 P			1263		1263				1263
" " #2 C-D	922 P			922		922				922
" " #3 E-F	920 P			920		920				920
	20796					7556	11707	25307		44570

TRACKS 23-24, 27-28 AND 29-30 SOUTH OF NKP R.O.W. ARE OWNED JOINTLY BY NKP AND N.Y.C.

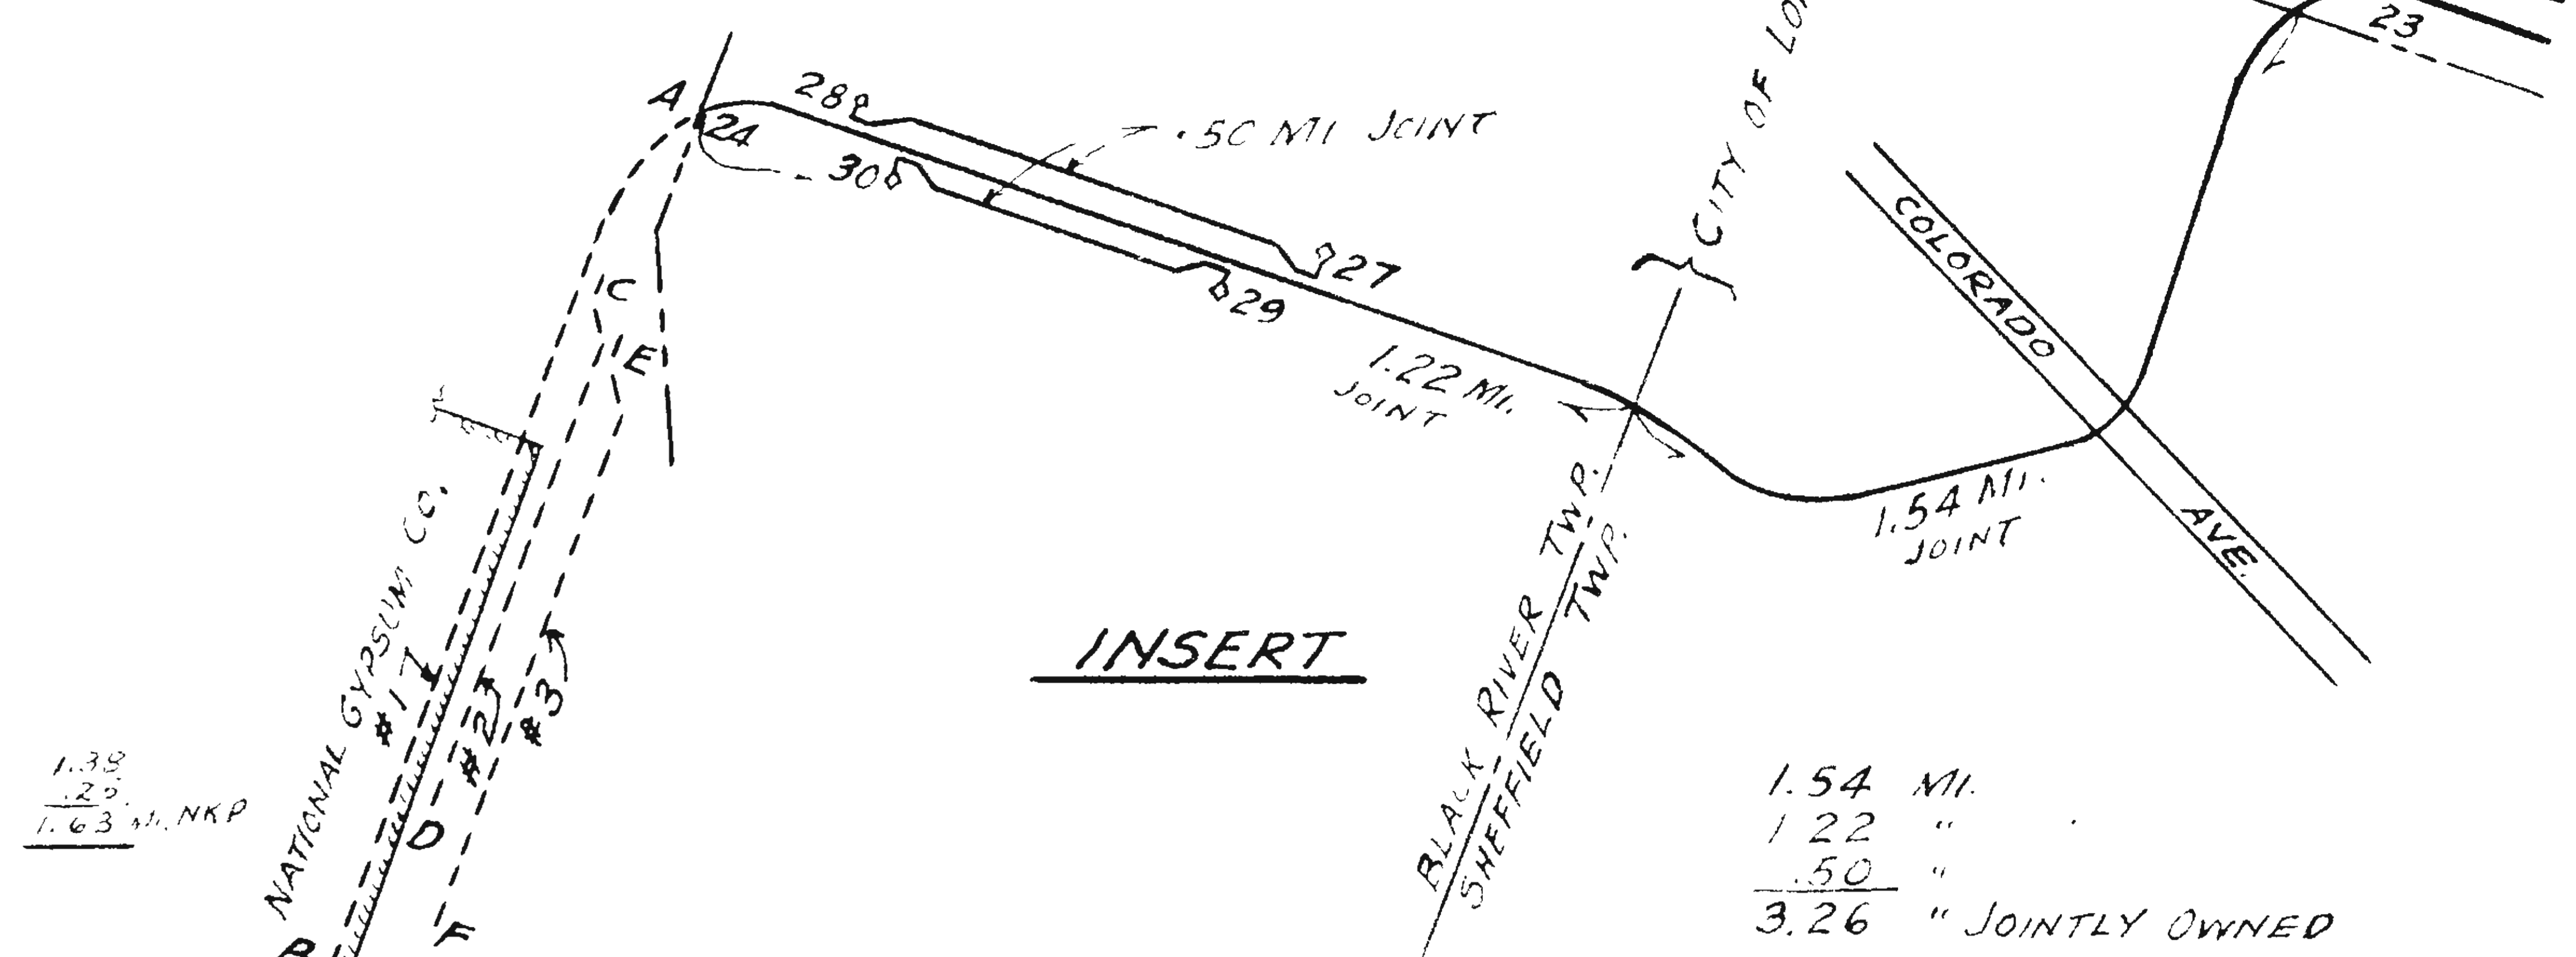

INSERT

1.54 MI.  
1.22 "  
.50 "  
3.26 " JOINTLY OWNED

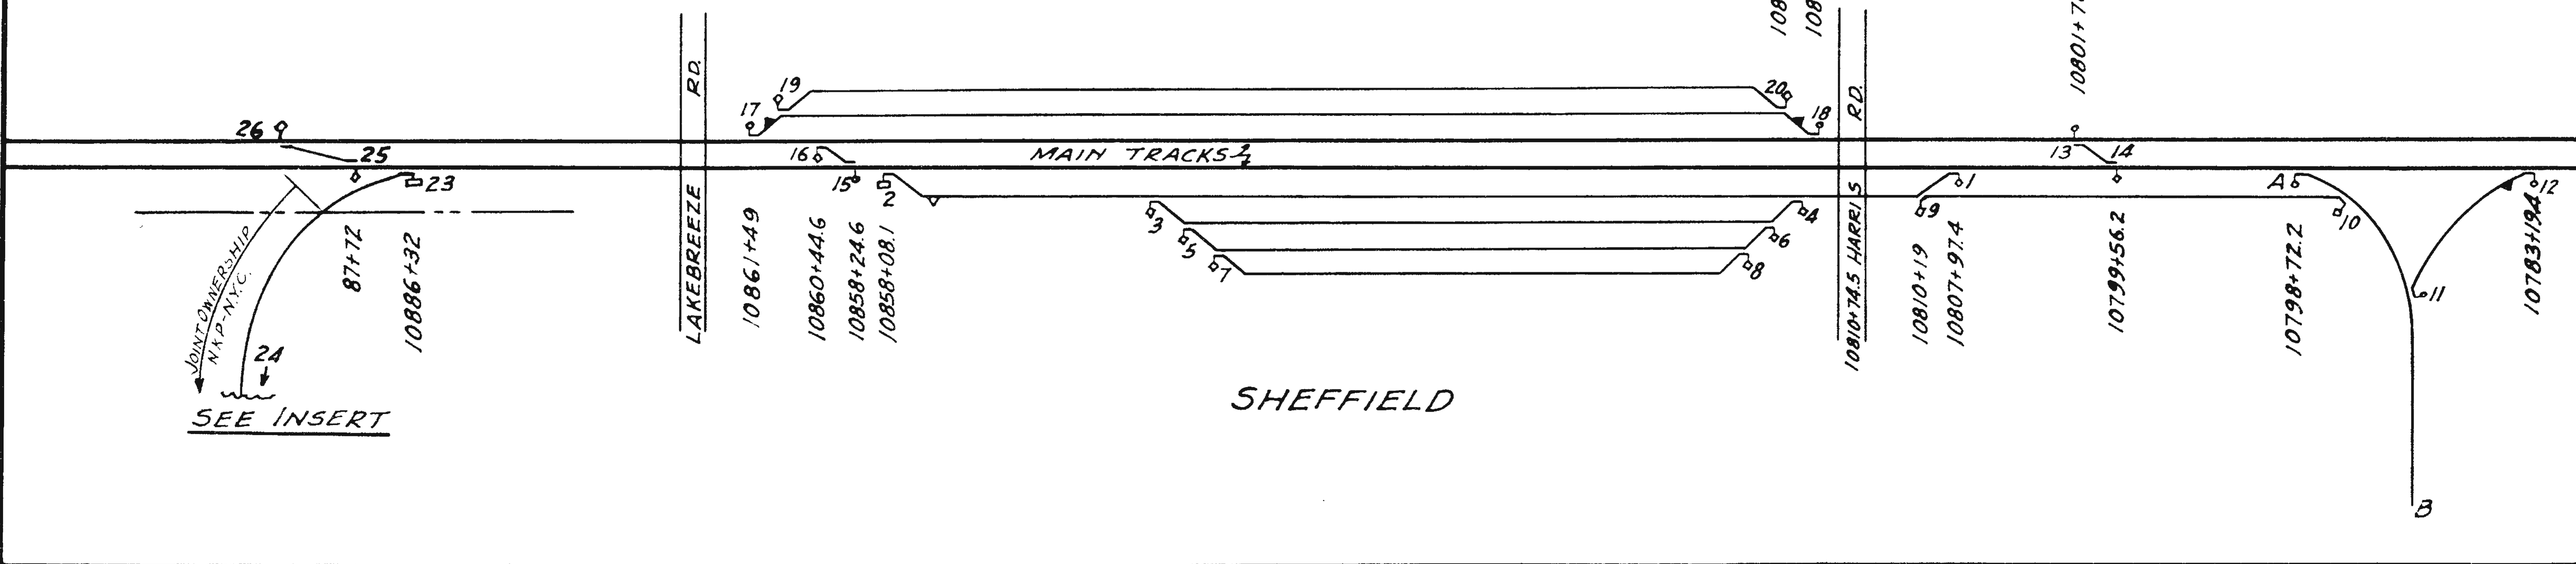

SHEFFIELD