

WESTERN MARYLAND  
RAILWAY CO.  
TRACK CHART  
BIG POOL  
TO  
CHERRY RUN

SCALE: 1IN. = 2000FT. HOR.  
1IN. = 200FT. VERT

OFFICE OF CHIEF ENGINEER,  
BALTIMORE, MD.  
JAN. 6, 1935.


AS OF JANUARY 1, 1954

5500+00

400.05  
 320.43  
 ELEV. 300.00  
 406.17  
 411.37  
 411.88  
 414.38  
 421.00  
 420.79  
 420.70  
 420.87  
 419.00  
 416.55




MILLERS CHERRY RUN


 
 

 
 
 
BIG POOL

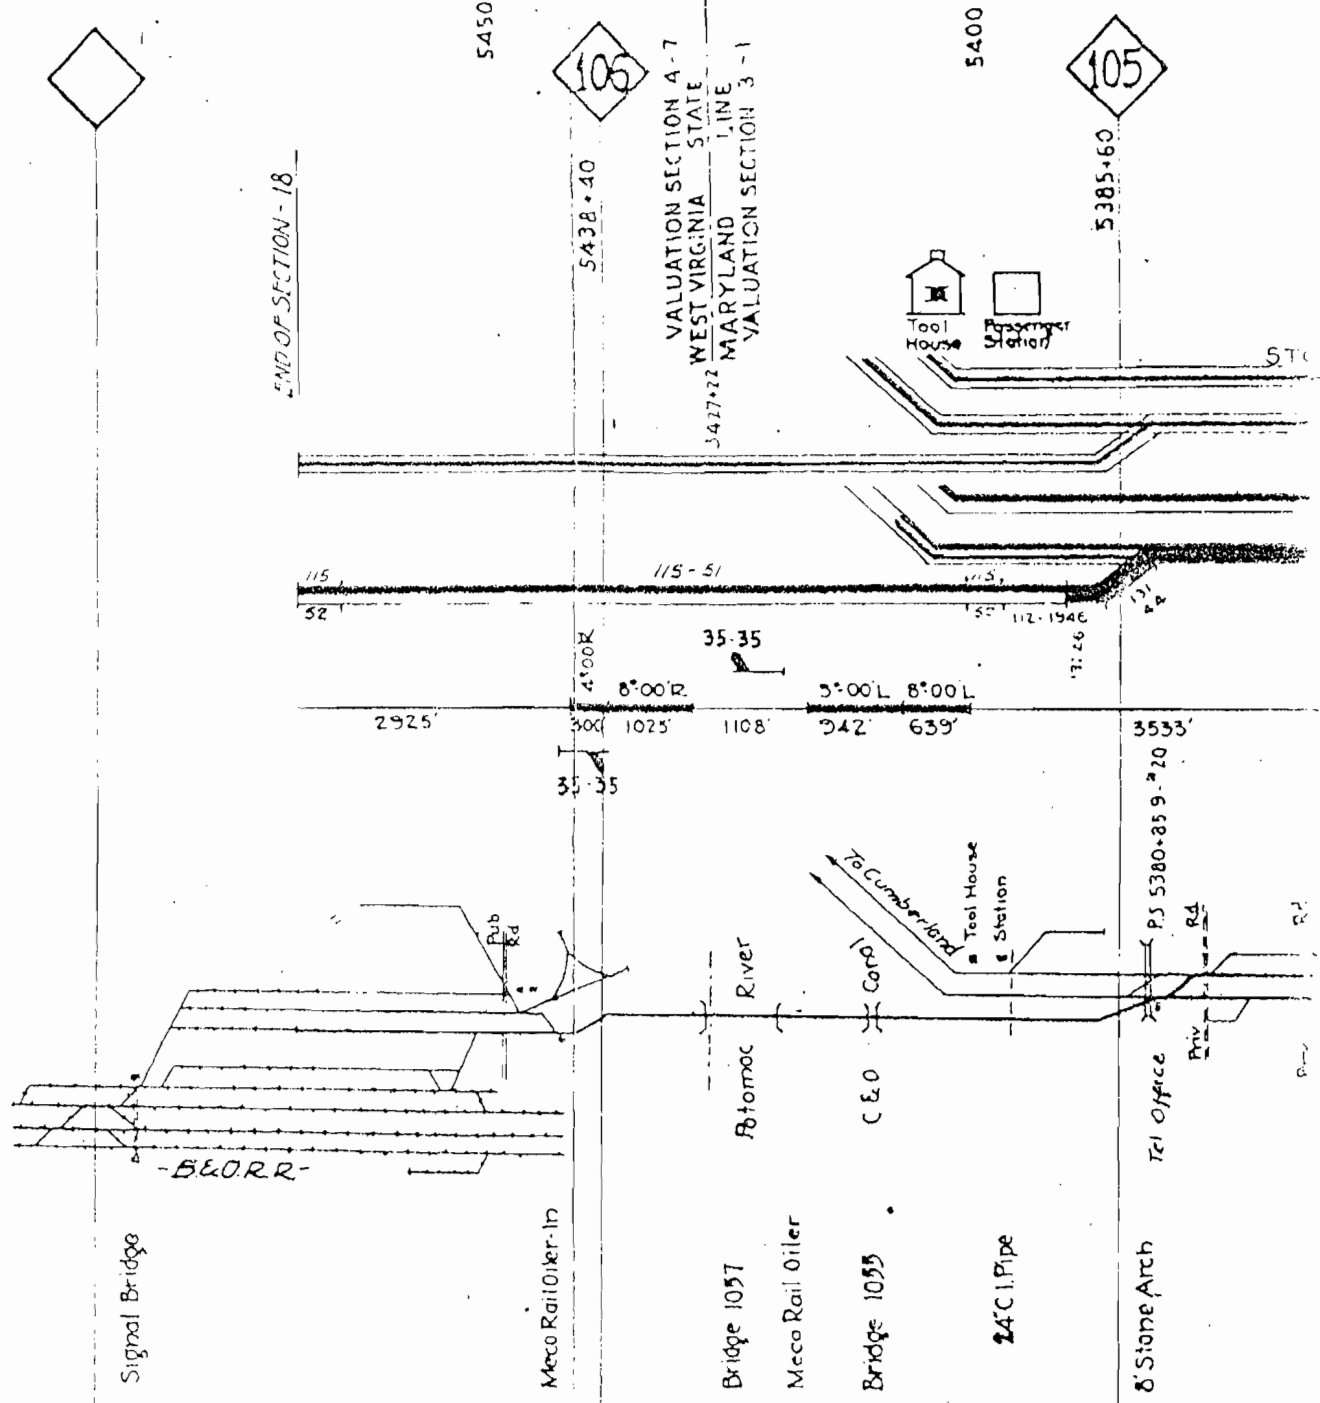

105

105

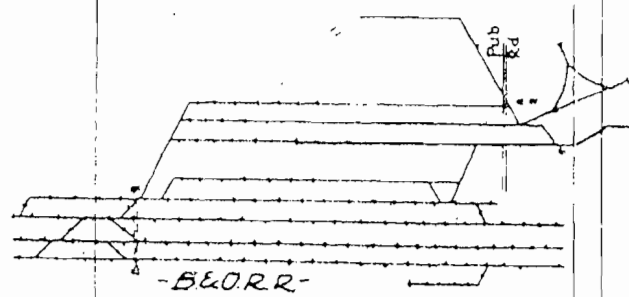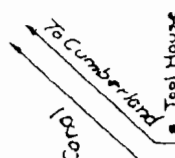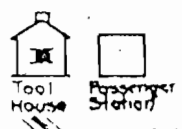

-  90 lb. Rail
-  100 lb. Rail
-  112, 115 lb. Rail
-  130, 131, 132 lb. Rail
-  Cinders
-  Slag
-  Stone

BALLAST

RAIL

ALINEMENT

TRACK

GRADE LINE  
ELEVATIONS - BASE OF RAIL.