











110

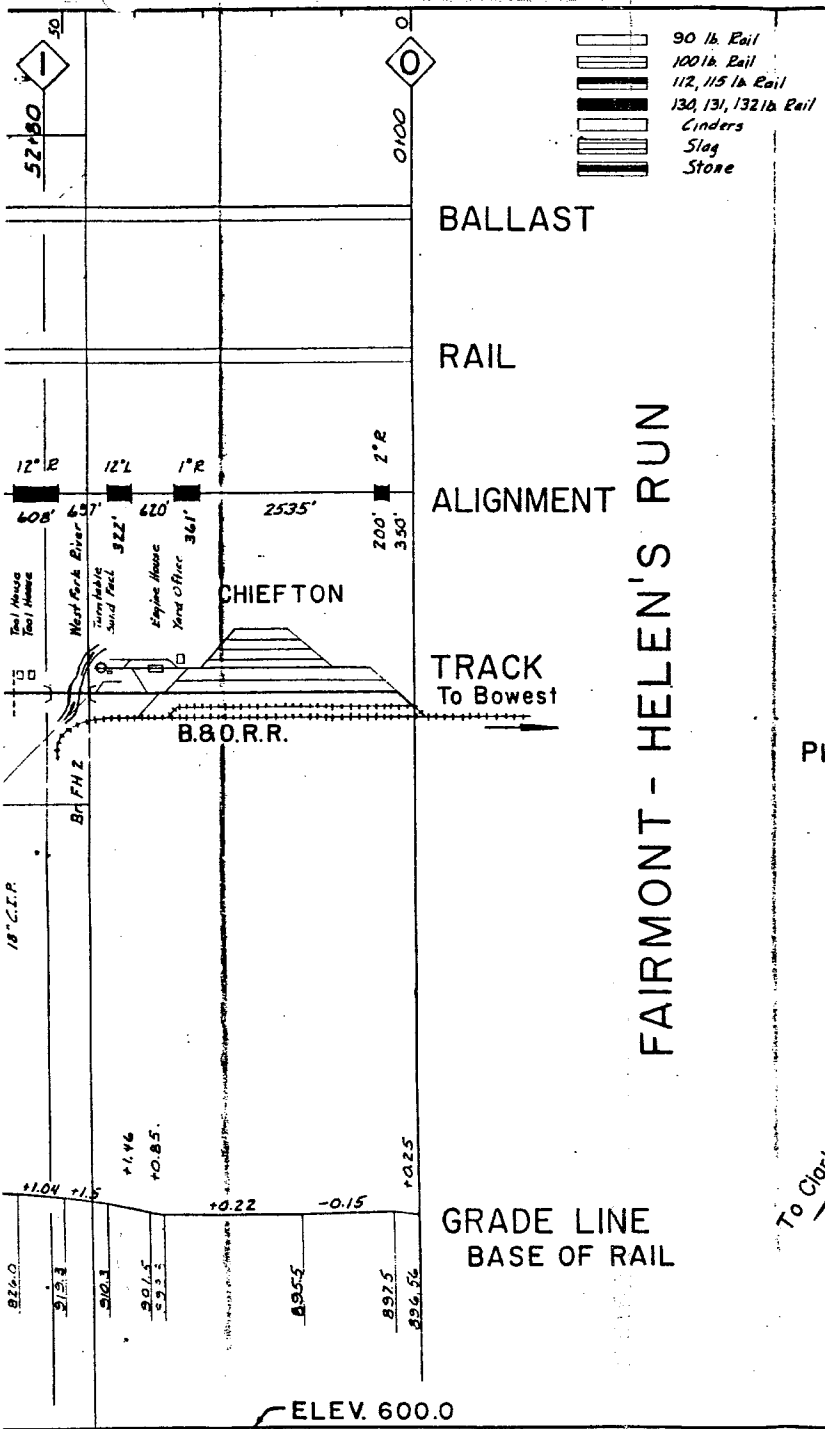

# FAIRMONT - HELEN'S RUN

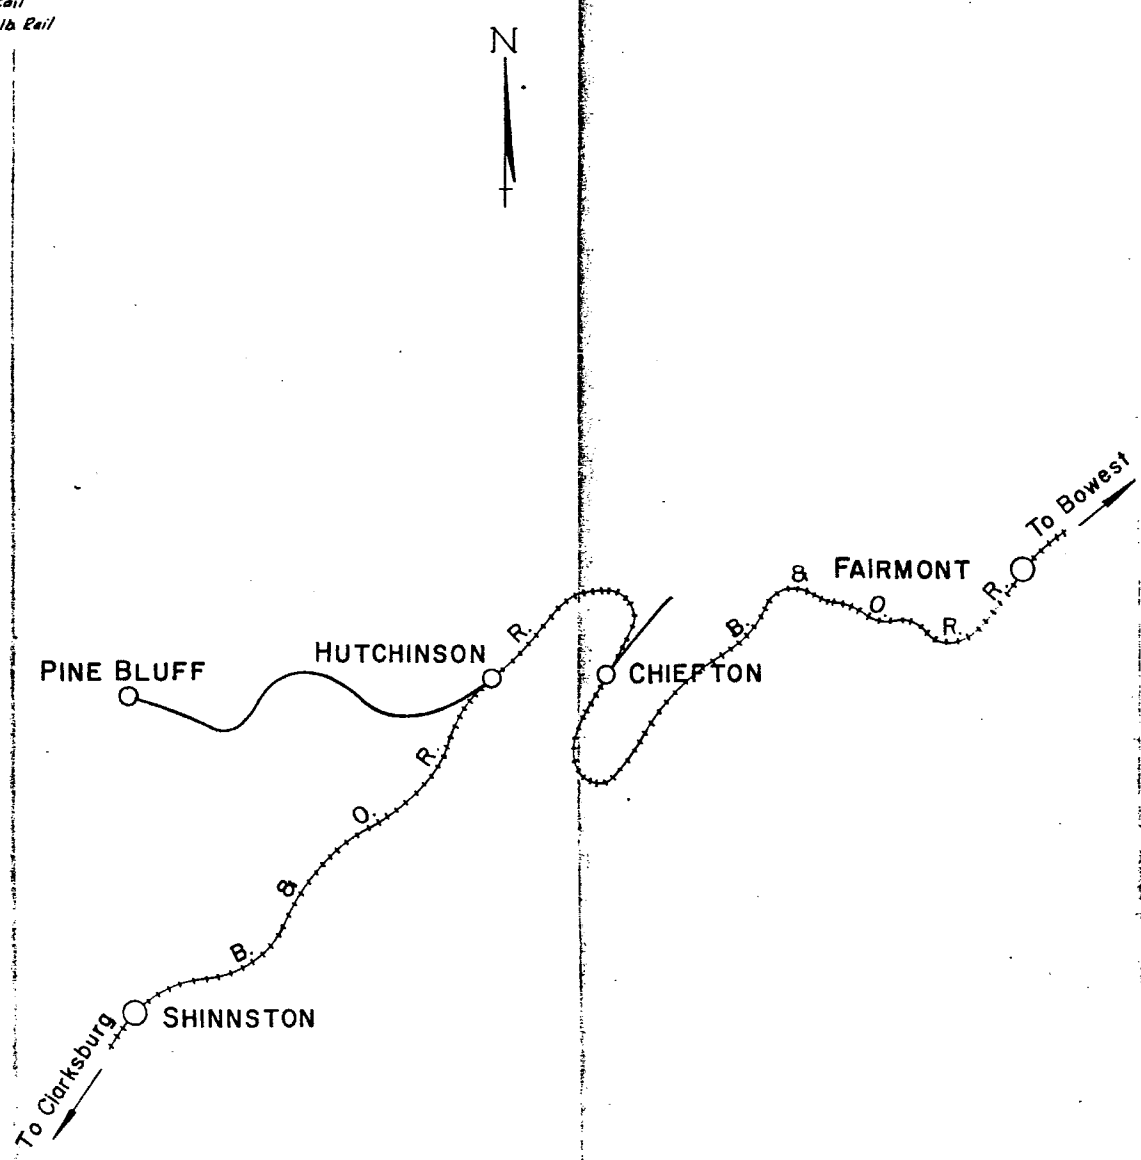

WESTERN MARYLAND  
RAILWAY CO.

# TRACK CHART

FAIRMONT - HELEN'S RUN  
AND  
FAIRMONT-BINGAMON  
BRANCHES

SCALE = 1 IN = 2000 FT. HOR.  
1 IN = 200 FT. VERT.

MARCH 5, 1963

A-123C-17